

**THE CORPORATION OF THE MUNICIPALITY OF MCDOUGALL
COMMITTEE/COUNCIL MEETING**

TO BE HELD WEDNESDAY, JULY 14, 2021 AT 7:00 P.M.

AGENDA

As a result of the Municipality of McDougall declaration of emergency for the COVID-19 pandemic, as well as the requirements for physical distancing, this Committee/Council meeting will be held electronically in accordance with section 238 of the Municipal Act, 2001.

1. CALL TO ORDER

2. DECLARATIONS OF INTEREST

3. PRIORITIZATION OF AGENDA

4. ADOPTION OF MINUTES

- i) THAT the minutes of the Committee/Council Meeting held on June 16, 2021, and the Special Meeting of Council held on June 23, 2021 be adopted as circulated. **Rsl.**

5. DEPUTATIONS

Matters Arising.

6. PLANNING/BUILDING

- i) John Jackson, Parry Sound Area Planning Board **(attachment)** **Rsl.**
Re: Consent Application B15/2021 (McD) Knapton, 2 new lots fronting on Hammel Ave, and Nobel Road.
- ii) Christopher Brown, Senior Planner, Municipal Services Office North, Ministry of Municipal Affairs and Housing. **(attachment)**
Re: Regulatory Registry Proposal Notice (Parry Sound).
- iii) Report of the Clerk/Planner C-2021-06. **(attachment)**
Re: Premium Docks & Marine Systems Site Plan Agreement.

Matters Arising.

7. BY-LAW ENFORCEMENT

Matters Arising.

8. FIRE PROTECTION

**THE CORPORATION OF THE MUNICIPALITY OF MCDOUGALL
COMMITTEE/COUNCIL MEETING**

TO BE HELD WEDNESDAY, JULY 14, 2021 AT 7:00 P.M.

AGENDA

- i) Report of the Fire Chief. **(attachment)**
Re: 2021 Year to Date Service Report.

Matters Arising.

9. EMERGENCY MANAGEMENT

- i) COVID-19 Emergency Response.
Re: Declaration of Emergency.

Matters Arising.

10. RECREATION

Matters Arising.

11. PUBLIC WORKS

- i) Report of the CAO, CAO-2021-08. **(attachment) Rsl.**
Re: Lake Forest Drive Tender Recommendation.
- ii) Justin Samson, Lorimer Lake Road. **(attachment)**
Re: Snow removal on Lorimer Lake Road.

Matters Arising.

12. ENVIRONMENT

- i) Waste Management.
- ii) Report of the Environmental Services Supervisor ENV-6-2021.
(attachment)
Re: Environmental Services general update.

Matters Arising.

13. FINANCE

- i) Accounts Payable. **Rsl.**
- ii) Introduction of Sheri Brisbane, new Treasurer for the Municipality of McDougall.

**THE CORPORATION OF THE MUNICIPALITY OF MCDOUGALL
COMMITTEE/COUNCIL MEETING**

TO BE HELD WEDNESDAY, JULY 14, 2021 AT 7:00 P.M.

AGENDA

- iii) O.P.P. **(attachment)**
Re: Calls for Service (CFS) Billing Summary Report, McDougall, April to June 2021.

Matters Arising.

14. ADMINISTRATION

- i) Report of the Clerk C-2021-05. **(attachment)**
Re: 2022 Municipal Election – Alternative Voting Methods and Changes to the Municipal Election Act.
- ii) Sylvia Jones, Solicitor General. **(attachment)**
Re: Responding to Animals Left in Motor Vehicles.
- iii) Ministry of Northern Development, Mines, Natural Resources and Forestry. **(attachment)**
Re: Watershed Conditions Statement - Water Safety Parry Sound District Including Muskoka River Watershed and Magnetawan River Watershed.
- iv) Donna McLeod, Clerk's Department, Seguin Township. **(attachment)**
Re: Resolution No. 2021-178 – Parry Sound Mega School, and request for the Near North District School Board to convene a new Accommodation Review Committee.
- v) Annamaria Cross, Director, Environmental Assessment Modernization, Ministry of the Environment, Conservation and Parks. **(attachment)**
Re: Updating environmental assessment requirements for transmission lines.
- vi) Michelle Hendry, CAO/Clerk, Municipality of Whitestone. **(attachment)**
Re: Request to join the West Parry Sound Joint Election Compliance Audit Committee.

Matters Arising.

**THE CORPORATION OF THE MUNICIPALITY OF MCDOUGALL
COMMITTEE/COUNCIL MEETING**

TO BE HELD WEDNESDAY, JULY 14, 2021 AT 7:00 P.M.

AGENDA

15. REQUESTS FOR SUPPORT

- i) Township of Rideau Lakes. **Rsl.**
Re: Request for the Government of Ontario to Provide Funding for Abandoned Cemeteries.
- ii) Township of The Archipelago. **(attachment)**
Re: Burial of Children at the Kamloops Indian Residential School.
- iii) Town of Cochrane. **(attachment)**
Re: Motion to Include the PSA Test for Mein into the Medical Care.
- iv) City of Vaughan. **(attachment)**
Re: raising the legal age for a licensed driver from 16 to 18.
- v) City of St. Catherines. **(attachment)**
Re: Lyme Disease Awareness Month.
- vi) Town of Fort Erie. **(attachment)**
Re: Licensing of Cannabis Operations – Previously Operating Illegally.
- vii) City of Mississauga. **(attachment)**
Re: Resolution to mark Canada Day virtually in a manner that provides an opportunity for reflection on our shared history and commitment to a better future.

Matters Arising.

16. MOTIONS OF WHICH NOTICE HAS BEEN PREVIOUSLY GIVEN

17. COMMITTEE REPORTS

- i) Report by Councillor Gregory. **(attachment)**
Re: Moving Belvedere Heights to a Campus of Care at the West Parry Sound Health Centre.
- ii) EMS Advisory Committee. **(attachment)**
Re: June 16, 2021 EMS Advisory Committee Meeting Agenda.
- iii) EMS Advisory Committee **(attachment)**
Re: June 16, 2021 EMS Advisory Committee Meeting Minutes.

**THE CORPORATION OF THE MUNICIPALITY OF MCDOUGALL
COMMITTEE/COUNCIL MEETING**

TO BE HELD WEDNESDAY, JULY 14, 2021 AT 7:00 P.M.

AGENDA

- iv) North Bay Parry Sound District Health Unit. **(attachment)**
Re: Public Health Funding for 2022.

- v) North Bay Parry Sound District Health Unit. **(attachment)**
Re: Public Service Announcements and Media Releases.
 - a) Being Fully Vaccinated Against COVID-19 is About More Than Just You.
 - b) Get the First COVID-19 Vaccine Available to You for Your First and Second Dose
 - c) Health Unit Declares COVID-19 Outbreak at Faith Chapel
 - d) Health Unit Declares COVID-19 Outbreak at the North Bay Jail
 - e) Health Unit Encourages People Eligible for Their Second Dose to get the First Vaccine Available to Them
 - f) Health Unit Provides Update on North Bay Jail Outbreak
 - g) Health Unit Reports a Sixth COVID-19 Related Death in District
 - h) Health Unit Reports Fifth COVID-19 Related Death in District
 - i) Public Health Measures COVID-19 Vaccine Are Your Best Line of Defence Against COVID-19
 - j) Stick to the Youth Vaccine Schedule for a Safer Return to School Says the Health Unit
 - k) Youth 12-17 Eligible for Accelerated Second Dose, Additional COVID-19 Vaccine Appointments Available
 - l) Update on North Bay Jail Outbreak
 - m) COVID-19 Outbreak Declared Over at Faith Chapel Christian Center in North Bay

- vi) Community Policing Advisory Committee, West Parry Sound Ontario Provincial Police. **(attachment)**
Re: July 15, 2021 CPAC Meeting Agenda.

Matters Arising.

18. REPORT OF THE CAO

- i) Report of the CAO, CAO-2021-07. **(attachment)**
Re: General Update.

19. GENERAL ITEMS AND NEW BUSINESS

**THE CORPORATION OF THE MUNICIPALITY OF MCDOUGALL
COMMITTEE/COUNCIL MEETING**

TO BE HELD WEDNESDAY, JULY 14, 2021 AT 7:00 P.M.

AGENDA

20. BY-LAWS

- i) By-law 2021-26. **(attachment)**
Re: Being a by-law to amend By-law No. 2017-05 to allow of backyard hens in the Rural Residential (RR) Zone.
- ii) By-law 2021-27. **(attachment)**
Re: Being a by-law to allow and regulate the keeping of backyard hens in the Residential (RR) Zone.
- iii) By-law 2021-28. **(attachment)**
Re: Being a By-Law to authorize the execution of a Site Plan Agreement between The Corporation of the Municipality of McDougall and 2328928 Ontario Limited (Premium Dock & Marine Systems), 147 Hammel Ave, (File No. S01-2021)
- iv) By-law 2021-29. **(attachment)**
Re: Being a By-law to authorize electors to use an alternative voting method, namely voting by internet and by telephone, for municipal elections in the Municipality of McDougall.
- v) By-law 2021-30. **(attachment)**
Re: Being a By-law to Confirm to appoint an on call Building Official.
- vi) By-law 2021-31. **(attachment)**
Re: Being a by-law to return management of 101 long term care beds to ministry of long-term care to be relocated into a campus of care at West Parry Sound Health Centre site.
- vii) By-law 2021-32. **(attachment)**
Re: Being a By-Law to Set Tax Ratios for Municipal Purposes for the Year 2021.
- viii) By-law 2021-33. **(attachment)**
Re: Being a By-law to strike the tax rates for the year 2021, and repeal By-law 2021-25.
- ix) By-law 2021-34. **(attachment)**
Re: Being a By-Law to appoint a Treasurer and Tax Collector for the Municipality of McDougall and to repeal By-law 2021-1

**THE CORPORATION OF THE MUNICIPALITY OF MCDOUGALL
COMMITTEE/COUNCIL MEETING**

TO BE HELD WEDNESDAY, JULY 14, 2021 AT 7:00 P.M.

AGENDA

21. CLOSED SESSION

- i) A proposed or pending acquisition or disposition of land by the municipality or local board
Re: Part Lot 5 Concession A.
- ii) Personal matters about an identifiable individual, including municipal employees or local board employees, labour relations or employee negotiations, and the receiving of advice which is subject to solicitor/client privilege, including communications necessary for that purpose.
Re: Human Resource Matter.

22. RATIFICATION OF MATTERS FROM CLOSED SESSION

23. CONFIRMATION BY-LAW

- i) By-Law No. 2021-35.
Re: To confirm the proceedings of the Special Meeting of Council held June 23, 2021, and the Committee/Council meeting held on July 14, 2021.

24. ADJOURNMENT

Resolution List for July 14, 2021

THAT the minutes of the Committee/Council Meeting held on June 16, 2021, and the Special Meeting of Council held on June 23, 2021 be adopted as circulated.

THAT the Council for the Corporation of the Municipality of McDougall has no objections to the approval of Consent No. B15/2021 (McD), applied for by Benjamin and Peter Knapton on Part of Lot 3, Concession A in the Geographic Township of McDougall, now the Municipality of McDougall, subject to the following conditions:

1. That the Municipality of McDougall confirm a suitable driveway location for the retained and severed lands;
2. Payment of a parkland dedication fee satisfactory to the Municipality;
3. Receiving adequate 911 addressing for the new lot;
4. That any portion of Hammel Avenue that encroaches 10 metres from the centre line of the road on the applicant's lands be conveyed to the Municipality
5. That the severed lands hook up to the municipal water system and the applicant pay the applicable connection fees; and
6. Payment of any applicable planning fees.

THAT the Council for the Municipality of McDougall approve the Tender to supply/apply Hot Mix Asphalt (HMA) to Lake Forest Drive in accordance with Tender Contract No. 2021-001 submitted by _____ in the amount of \$_____.

THAT the attached lists of Accounts Payable for July __, 2021 in the amount of \$_____ and payroll for July __, 2021 in the amount of \$_____ be approved for payment.

BE IT RESOLVED THAT the Council of the Corporation of the Municipality of McDougall supports the attached resolution from Township of Rideau Lakes requesting the Government of Ontario provide funding for abandoned cemeteries; and

FURTHER that this resolution be forwarded to the Bereavement Authority of Ontario, the Minister of Government and Consumer Affairs, the Rural Ontario Municipal Association (ROMA), and MPP Norm Miller.

BE IT RESOLVED that the next portion of the meeting be closed to the public at _____ p.m. in order to address a matter pertaining to:

1. the security of the property of the municipality or local board;
2. personal matters about an identifiable individual, including municipal employees or local board employees;
3. a proposed or pending acquisition or disposition of land by the municipality or local board;
4. labour relations or employee negotiations;

5. litigation or potential litigation, including matters before administrative tribunals, affecting the municipality or local board;
6. the receiving of advice which is subject to solicitor/client privilege, including communications necessary for that purpose;
7. a matter in respect of which a council, board, committee or other body has authorized a meeting to be closed under another act;
8. an ongoing investigation respecting the municipality, a local board or a municipally-controlled corporation by the Ontario Ombudsman appointed under the Ombudsman Act, or a Municipal Ombudsman;
9. subject matter which relates to consideration of a request under the Municipal Freedom of Information and Protection of Privacy Act.
10. the meeting is held for the purpose of educating or training the members and no member discusses or otherwise deals with any matter in a way that materially advances the business or decision making of the Council, Board or Committee.
11. information provided in confidence by another level of government or Crown agency
12. a trade secret or scientific, technical, commercial, financial or labour relations information supplied in confidence which, if released, could significantly prejudice the competitive position of a person or organization
13. a trade secret or scientific, technical, commercial or financial information that belongs to the municipality or local board and has monetary value or potential monetary value
14. a position, plan, procedure, criteria or instruction to be applied to any negotiations carried, or to be carried, on by the municipality or local board

THAT Council reconvene in Open Session at _____ p.m.

THAT we do now adjourn at _____ p.m.

**THE CORPORATION OF THE MUNICIPALITY OF MCDOUGALL
COMMITTEE/COUNCIL MEETING**

HELD WEDNESDAY, JUNE 16, 2021 AT 7:00 P.M.

MINUTES

DRAFT

Present Physically:

Mayor	D. Robinson (Chairperson)
Deputy Mayor	J. Constable
Councillor	J. Ryman
CAO	T. Hunt
Clerk	L. West

Present Electronically:

Fire Chief	B. Leduc
Chief Building Official	K. Dixon

Regrets:

Councillor Gregory
Councillor Malott

IMPORTANT NOTE:

As a result of the declaration of emergency issued by the Municipality of McDougall for the COVID-19 pandemic, as well as the requirements for social distancing, this Committee/Council meeting was held electronically in accordance with section 238 of the Municipal Act, 2001.

It should be noted that social distancing measures were implemented for the Council and staff physically attending the meeting. Members of the public were able to view the Council proceedings through the municipal YouTube Channel.

The Municipal Clerk took a roll call of Council and determined that quorum was established for the meeting to proceed.

1. **CALL TO ORDER**
Mayor Robinson brought the meeting to order at 7:00 p.m.
2. **DECLARATIONS OF INTEREST**
Nil
3. **PRIORITIZATION OF AGENDA**
Additions to Section 20 by-laws i) By-law 2021-25 Being a By-law to strike the tax rates for the year 2021
4. **ADOPTION OF MINUTES**

**THE CORPORATION OF THE MUNICIPALITY OF MCDOUGALL
COMMITTEE/COUNCIL MEETING**

HELD WEDNESDAY, JUNE 16, 2021 AT 7:00 P.M.

MINUTES

- i) **Resolution No. 2021/79** **Ryman/Constable**
 THAT the minutes of the Committee/Council Meeting held on June 2,
 2021, be adopted as circulated.

“Carried”

5. DEPUTATIONS

Nil

Matters Arising.

Nil

6. PLANNING/BUILDING

- i) The Township of Carling.
 Re: Notice of a Special Council Meeting to Discuss Revisions to the
 Township Official Plan (5-Year Review).
 Council received as information.

Matters Arising.

Nil

7. BY-LAW ENFORCEMENT

Nil

Matters Arising.

Chief Leduc noted the draft by-law regarding backyard chickens has been reviewed by the Attorney General's office and returned for requested revisions which are being put together. The draft by-law will be brought forward at the next Committee/Council meeting.

8. FIRE PROTECTION

- i) Report of the Fire Chief.
 Re: 2021 Year to Date Service Report.
 Chief Leduc gave an overview.
- ii) Report of the Fire Chief FC-2021-05.
 Re: Community Safety and Well Being Plan Report.
 Chief Leduc gave an overview and noted a Community Survey will be released in a week or so. The survey will be posted on Municipal websites for community input into helping produce the final product that will hopefully be brought forward in the fall. A paper copy will be available upon request if someone does not have technology available.

**THE CORPORATION OF THE MUNICIPALITY OF MCDOUGALL
COMMITTEE/COUNCIL MEETING**

HELD WEDNESDAY, JUNE 16, 2021 AT 7:00 P.M.

MINUTES

Matters Arising.

Nil

9. EMERGENCY MANAGEMENT

- i) COVID-19 Emergency Response.
Re: Declaration of Emergency.
Mayor Robinson noted that McDougall will remain under Declaration of Emergency.

Matters Arising.

Nil

10. RECREATION

Nil

Matters Arising.

Chief Leduc noted a child within the community was injured at one of the Municipal parks on Saturday morning and is doing ok.
Chief Leduc also noted that pickle ball is getting ready to start back up at the McDougall Recreation Centre.

11. PUBLIC WORKS

Nil

Matters Arising.

Mr. Hunt noted the following:

- Resurfacing of Lake Forest Drive is out for tender.
- Sweeping of McDougall roads has been completed.
- 95% of guardrails have been repaired or replaced.
- Line painting is scheduled to be completed this week.
- Roadside brushing will be finished Friday.
- Grading & calcium on gravel roads has been applied.
- New watermain in Nobel has passed the pressure test and chlorination test.
Should now be ready for final connection.
- Landfill packer is now operational.

**THE CORPORATION OF THE MUNICIPALITY OF MCDOUGALL
COMMITTEE/COUNCIL MEETING**

HELD WEDNESDAY, JUNE 16, 2021 AT 7:00 P.M.

MINUTES

12. ENVIRONMENT

- i) Waste Management.
Nil

Matters Arising.
Nil

13. FINANCE

- i) Accounts Payable.
Resolution No. 2021-80 **Constable/Ryman**
THAT the attached lists of Accounts Payable for June 16, 2021 in the amount of \$480,055.92 and payroll for June 16, 2021 in the amount of \$47,787.13 be approved for payment.

“Carried”

Matters Arising.
Nil

14. ADMINISTRATION

- i) Jean-Benoit Trahan, Director, Eastern Region Operations, Enbridge Gas Inc.
Re: Natural Gas Expansion Program.
Mayor Robinson noted that he has reached out to MPP, Norm Miller’s office to inquire as to why McDougall was not successful with the application regarding the Natural Gas Expansion Program and should have a response back at some point in the near future.
- ii) Report of the Clerk C-2021-04.
Re: Application to Use Concession Road Allowance Between Concession 1 Lot 8, in the Municipality of McDougall and Concession 12 Lot 9 in the Township of Seguin (Salituro).
The Clerk gave an overview. Council gave direction to proceed with this Application.
- iii) Federation of Northern Ontario Municipalities (FONOM).
Re: Media Release; Regulation to Transition the Blue Box Program from Municipalities to Producers.
Council received as information.

**THE CORPORATION OF THE MUNICIPALITY OF MCDOUGALL
COMMITTEE/COUNCIL MEETING**

HELD WEDNESDAY, JUNE 16, 2021 AT 7:00 P.M.

MINUTES

- iv) Federation of Northern Ontario Municipalities (FONOM).
Re: FONOM Learning Mornings.
Council received as information.
- v) Rural Ontario Municipal Association (ROMA)
Re: Request for Input on ROMA Governance and 2022 Conference & General Meeting.
Council received as information.

Matters Arising.
Nil

15. REQUESTS FOR SUPPORT

- i) The Town of Cochrane.
Re: Reopen Greenwater Provincial Park.
Resolution No. 2021-81 **Ryman/Constable**
BE IT RESOLVED THAT the Council of the Corporation of the Municipality of McDougall supports the attached resolution from The Town of Cochrane requesting the reopening of Greenwater Provincial Park; and **FURTHER** that this resolution be forwarded to the Honourable Doug Ford, Premier of Ontario, and the Honourable John Yakabuski, Minister of Natural Resources and Forestry.

“Carried”

- ii) Township of McKellar.
Re: Requesting Consideration of Tax Breaks on 2020 CERB payments.
Resolution No. 2021-82 **Constable/Ryman**
BE IT RESOLVED THAT the Council of the Corporation of the Municipality of McDougall supports the attached resolution from the Township of McKellar requesting consideration of tax breaks on 2020 CERB payments; and **FURTHER** that this resolution be forwarded to the Prime Minister of Canada, the Federal Minister of Finance, and Parry Sound-Muskoka MP Scott Aitchison.

“Carried”

**THE CORPORATION OF THE MUNICIPALITY OF MCDOUGALL
COMMITTEE/COUNCIL MEETING**

HELD WEDNESDAY, JUNE 16, 2021 AT 7:00 P.M.

MINUTES

- iii) Scott Aitchison, Member of Parliament, Parry Sound – Muskoka.
Re: Request for support regarding the National Suicide Helpline.
Resolution No. 2021-83 **Ryman/Constable**
WHEREAS the Federal government has passed a motion to adopt 9-8-8, a National three-digit suicide and crisis hotline;
AND WHEREAS the ongoing COVID-19 pandemic has increased the demand for suicide prevention services by 200%;
AND WHEREAS existing suicide prevention hotlines require the user to remember a 10-digit number and go through directories or be placed on hold;
AND WHEREAS in 2022 the United States will have in place a national 9-8-8 crisis hotline;
AND WHEREAS the Municipality of McDougall recognizes that it is a significant and important initiative to ensure critical barriers are removed to those in a crisis and seeking help;
NOW THEREFORE BE IT RESOLVED THAT the Municipality of McDougall endorses this 9-8-8 crisis line initiative;
AND THAT Staff be directed to send a letter indicating such support to our local Member of Parliament, Member(s) of the Legislative Assembly, Federal Minister of Health, the CRTC and local area municipalities to indicate our support.
- “Carried”**
- iv) Township of Havelock-Belmont-Methuen.
Re: Support of the Use of Automatic Speed Enforcement (Photo Radar).
Council reviewed with no action indicated.
- v) Township of The Archipelago.
Re: Bill 228 – Banning Unencapsulated Polystyrene Foam.
Council reviewed with no action indicated.
- vi) Township of The Archipelago.
Re: Bill 279 – Environmental Protection Amendment Act (Microplastics Filters for Washing Machines), 2021
Council reviewed with no action indicated.
- vii) Township of Rideau Lakes.
Re: Request for the Government of Ontario to Provide Funding for Abandoned Cemeteries.
Council requested a resolution to be brought forward.

**THE CORPORATION OF THE MUNICIPALITY OF MCDOUGALL
COMMITTEE/COUNCIL MEETING**

HELD WEDNESDAY, JUNE 16, 2021 AT 7:00 P.M.

MINUTES

- viii) Town of Fort Erie.
Re: Capital Gains Tax on Primary Residence.
Council reviewed with no action indicated.

Matters Arising.

Nil

16. MOTIONS OF WHICH NOTICE HAS BEEN PREVIOUSLY GIVEN

Nil

17. COMMITTEE REPORTS

- i) McDougall and Nobel Public School Closures.
Re: Accommodation Review Committee (ARC).
Mayor Robinson noted that he had a previous meeting with two Nobel school parents, Becky Pollock, Greg Mason and also Parry Sound Mayor, Jamie McGarvey, which all have concerns regarding the new proposed mega school on the current high school site in the Town of Parry Sound. It was recommended that participation in a resolution supported by all municipalities in West Parry Sound be drafted with the following two goals in mind:
a) that a new Accommodation Review Committee be struck as previous data is way out dated.
b) a peer review of the enrolment figures for the area.
Council requested staff, CAO and Clerk to reach out to their counterparts in other Municipalities in terms of formulating a draft resolution.
- ii) Integrated Community Energy & Community Action Plans (ICECAP).
Re: Memorandum of Understanding (Terms of Reference) and Resolution to Join the Federation of Canadian Municipalities (FCM) and ICLEI–Local Governments for Sustainability (ICLEI Canada) Partners for Climate Protection Program.

Resolution No. 2021-84

Constable/Ryman

THAT Council of The Corporation of the Municipality of McDougall does hereby appoint Councillor Ryman as the Municipality of McDougall representative to the Integrated Community Energy & Community Action Plans (ICECAP).

AND THAT Council has approved the 2021 ICECAP administrative membership fee of \$2,500.00 for services as listed in "Schedule A – Membership fees of the Integrated Community Energy and Climate Action

**THE CORPORATION OF THE MUNICIPALITY OF MCDOUGALL
COMMITTEE/COUNCIL MEETING**

HELD WEDNESDAY, JUNE 16, 2021 AT 7:00 P.M.

MINUTES

Plans Memorandum of Understanding”, and any additional funding will be subject to the approval of Council.

“Carried”

- iii) North Bay Parry Sound District Health Unit.
Re: Audited Financial Statements, Financial Information Return (FIR), and COVID-19 Update.
Council received as information.
- iv) North Bay Parry Sound District Health Unit.
Re: Public Service Announcements and Media Releases
 - a) Health Unit Launches COVID-19 Guide to Summer Activities Webpage.
 - b) Three Ticks Test Positive for Lyme Disease Confirms Health Unit.
 - c) Second Dose Appointment in June, Check Clinic Schedule.
 - d) Garderie Soleil’s Preschool Senior Cohort Set to Return to Child Care Centre Confirms Health Unit.Council Received as information.

Matters Arising.

Nil

18. REPORT OF THE CAO

The CAO noted the following:

- CAO’s are working on the new draft agreement for municipal service work for the proposed pool.
- High speed internet is now available for businesses in the Parry Sound & Area Industrial Park and businesses are signing up.
- Two more applications have also been received for proposed businesses in the Industrial Park.
- Mayor Robinson noted that he attended the opening of the Vianet tower on Tuesday along with representatives from some other municipalities. MPP, Norm Miller, Liz McWalters and Peter Mallette from SMART Community Network were also in attendance.

19. GENERAL ITEMS AND NEW BUSINESS

Nil

**THE CORPORATION OF THE MUNICIPALITY OF MCDOUGALL
COMMITTEE/COUNCIL MEETING**

HELD WEDNESDAY, JUNE 16, 2021 AT 7:00 P.M.

MINUTES

20. BY-LAWS

- i) By-law 2021-25
Re: Being a By-law to strike the tax rates for the year 2021.
**Read a first, Second and Third Time, Passed, Signed and Sealed this
16th day of June, 2021.**

21. CLOSED SESSION

Resolution No. 2021-85

Ryman/Constable

BE IT RESOLVED that the next portion of the meeting be closed to the public at 7:37p.m. in order to address a matter pertaining to:

- i) Human Resource Matter(s)
Re: Personal matters about an identifiable individual, including municipal employees or local board employees, litigation or potential litigation, including matters before administrative tribunals, affecting the municipality or local board, and the receiving of advice which is subject to solicitor/client privilege, including communications necessary for that purpose.

“Carried”

Resolution No. 2021-86

Constable/Ryman

THAT Council reconvene in Open Session at 8:04 p.m.

“Carried”

22. RATIFICATION OF MATTERS FROM CLOSED SESSION

That staff follow the direction from Council regarding the personnel matters as discussed.

23. CONFIRMATION BY-LAW

- i) By-Law No. 2021-24.
Re: To confirm the proceedings of the Committee/Council meeting held on June 16, 2021.
**Read a first, Second and Third Time, Passed, Signed and Sealed this
16th day of June, 2021.**

24. ADJOURNMENT

Resolution No. 2021-86

Constable/Ryman

THAT Council reconvene in Open Session at 8:06 p.m.

“Carried”

THE CORPORATION OF THE MUNICIPALITY OF MCDOUGALL

SPECIAL MEETING OF COUNCIL

HELD MONDAY JUNE 23, 2021 AT 7:00 P.M.

MUNICIPAL OFFICE, 5 BARAGER BLVD. MCDOUGALL ON, P2A 2W9

MINUTES

Present Physically:

Mayor	D. Robinson (Chairperson)
CAO	T. Hunt
Fire Chief	B. Leduc
Clerk	L. West

Present Electronically:

Councillor	J. Constable
Councillor	L. Gregory
Councillor	L. Malott
Councillor	J. Ryman
Chief Building Official	K. Dixon

As a result of the declaration of emergency issued by the Municipality of McDougall for the COVID-19 pandemic, as well as the requirements for social distancing, this Committee/Council meeting was held electronically in accordance with section 238 of the Municipal Act, 2001.

It should be noted that social distancing measures were implemented for the Mayor, and staff physically attending the meeting. Members of the public are able to view the Council proceedings through the municipal website and YouTube Channel.

The Municipal Clerk took a roll call of Council and determined that quorum was established for the meeting to proceed.

Call to Order.

Mayor Robinson called the Special Meeting to order at 7:01 p.m.

1. Declarations of Interest.

Nil

2. Prioritization of Agenda.

- i) Addition to Section 4.2 General Items and New Business, Resolution to request that the Near North District School Board convene a new Accommodation Review Committee.

- ii) Addition to Section 5.1 Closed Session. George Hunt Boat Launch By-law Infraction.
Re: the security of the property of the municipality or local board, and personal matters about an identifiable individual, including municipal employees or local board employees.
- iii) Addition to Section 5.2 Closed Session. Human Resource Matters.
Re: Labour relations or employee negotiations.

3. General Items and New Business.

Mayor Robinson called to order a special meeting of Council under Section 17 and Section 26(3)(b) of the Planning Act, R.S.O. 1990, C.P. 13 as amended, to inform the public of the Municipality's intent to review its Official Plan, and to provide members of the public an opportunity to provide comments on revisions that may be required to the Official Plan.

It was requested that all participants mute their microphones and turn off their video until the presentation is complete. Questions and comments were received after the presentation.

- i) Jamie Robinson, Partner, and Patrick Townes, Associate, MHBC Planning Urban Design and Landscape Architecture.
Re: Official Plan Review, Section 26 Special Meeting.
Jamie Robinson and Patrick Townes introduced themselves and gave a presentation of the Official Plan Review, in accordance with Section 26 of the Planning Act.
Council thanked Jamie Robinson and Patrick Townes for their Presentation.

Mayor Robinson asked the Clerk if the Municipality received any written correspondence.

The Clerk noted that no written correspondence had been received.

Mayor Robinson asked if there was anyone present who wished to make verbal representation on this matter.

Mayor Robinson asked that those that wish to speak, turn on their video and raise their hand, or use the raise hand function in Zoom found on the toolbar. He noted that he would call upon each person one at a time and to please provide their name and address for the Clerk.

Gary Monaghan, Lorimer Lake Cottager's Association, President.
449 Lorimer Lake Road
McDougall ON
Expressed thanks for including the Association in the meeting.

Lindsay Drake Nightingale
55 Mill Lake, Water Access Only
Inquired as to where to access a copy of the current Official Plan. The Clerk noted the current Comprehensive Zoning By-law and Official Plan can be found under Planning Department on the Municipal website. She will also link it to the Official Plan review page.

Cecilia Parkes, Member of Lorimer Lake Cottager's Association
16 Cook's Cove Road
McDougall ON
Questioned when and where the proposed Official Plan changes would be posted. Patrick Townes replied that any notifications and documentation will be posted on the dedicated page of the Municipal website and the aim is for a draft background study to be ready early summer with anticipation of a following draft in late summer.
Jamie Robinson noted that anyone registered will receive notification of any documentation review.

Mayor Robinson asked if Council they had any questions.
Council had no questions.

Mayor Robinson noted that following the Special Meeting, comments provided from the public will be considered by staff, the consultant and Council in the Official Plan review process.

Mayor Robinson closed the special meeting.

- ii) Request that the Near North District School Board convene a new Accommodation Review Committee for the junior kindergarten to grade 12 mega school.

Resolution No. 2021-88

Constable/Ryman

WHEREAS our schools are a vital part of the educational, social and economic development that is integral to the West Parry Sound area municipalities;

AND WHEREAS an Accommodation Review Committee (ARC) was established in 2013 to review Nobel and McDougall elementary schools;

AND WHEREAS the Near North District School Board (NNDSB) included the Parry Sound High School (PSHS) within the same ARC as Nobel and McDougall elementary schools;

AND WHEREAS in 2018 the Ministry of Education put a moratorium on the closing of any schools in the Province of Ontario;

AND WHEREAS after the moratorium by the Province, and based on an outdated ARC, the NNDSB has announced the closure of Nobel and McDougall elementary schools for a junior kindergarten to grade 12 mega school at the location of the PSHS;

AND WHEREAS the preliminary design plans for a new mega-school does not reflect the growth for the West Parry Sound area over the past 8 years;

AND WHEREAS the ratepayers of West Parry Sound contribute over \$15 million dollars annually towards local education;

AND WHEREAS the NNDSB has not communicated adequately with the municipal governments and residents in which the schools are located;

AND WHEREAS the elementary students and their parents from the West Parry Sound area deserve to have their voices heard in respect to the location and design of a new mega school;

NOW THEREFORE BE IT RESOLVED THAT the Council of the Corporation of the Municipality of McDougall requests that the Near North District School Board convene a new Accommodation Review Committee for the junior kindergarten to grade 12 mega school;

AND FURTHER THAT an independent study of enrollment and population figures be completed prior to the finalization of the JK-12 mega school;

AND FURTHER THAT this resolution be forwarded to the West Parry Sound Municipalities, Shawanaga First Nation, Wasauksing First Nation, Henvey Inlet First Nation, Magnetawan First Nation, Moose Deer Point First Nation, The Near North District School Board, the Honourable Doug Ford, Premier of Ontario, the Honourable Stephen Leece, Minister of Education, Parry Sound-Muskoka MP Scott Aitchison, and Parry Sound-Muskoka MPP Norm Miller.

“Carried”

4. Closed Session.

Resolution No. 2021-89

Gregory/Malott

Be It Resolved that the next portion of the meeting be closed to the public at 7:32 p.m. in order to address a matter pertaining to:

- i) George Hunt Boat Launch By-law Infraction.
Re: the security of the property of the municipality or local board, and personal matters about an identifiable individual, including municipal employees or local board employees.
- ii) Human Resource Matters.
Re: Labour relations or employee negotiations.

“Carried”

Resolution No. 2021-90

Ryman/Malott

THAT Council reconvene in Open Session at 8:01 p.m.

“Carried”

5. **Ratification of Matters from Closed Session.**
Nil

6. **Adjournment**

Resolution No. 2021-91

Ryman/Gregory

THAT we do now adjourn this special meeting of Council at 8:02 p.m.

“Carried”


DRAFT

Report to Parry Sound Area Planning Board**Consent Application B15/2021(McD)****Applicant(s): Benjamin and Peter Knapton****Part of Lot 3, Concession A****Geographic Township of McDougall****Roll #: 493101001215100**

Date: June 11, 2021


Background/Purpose

The Knaptons own an irregularly shaped property between Nobel Road and Hammel Avenue in McDougall.

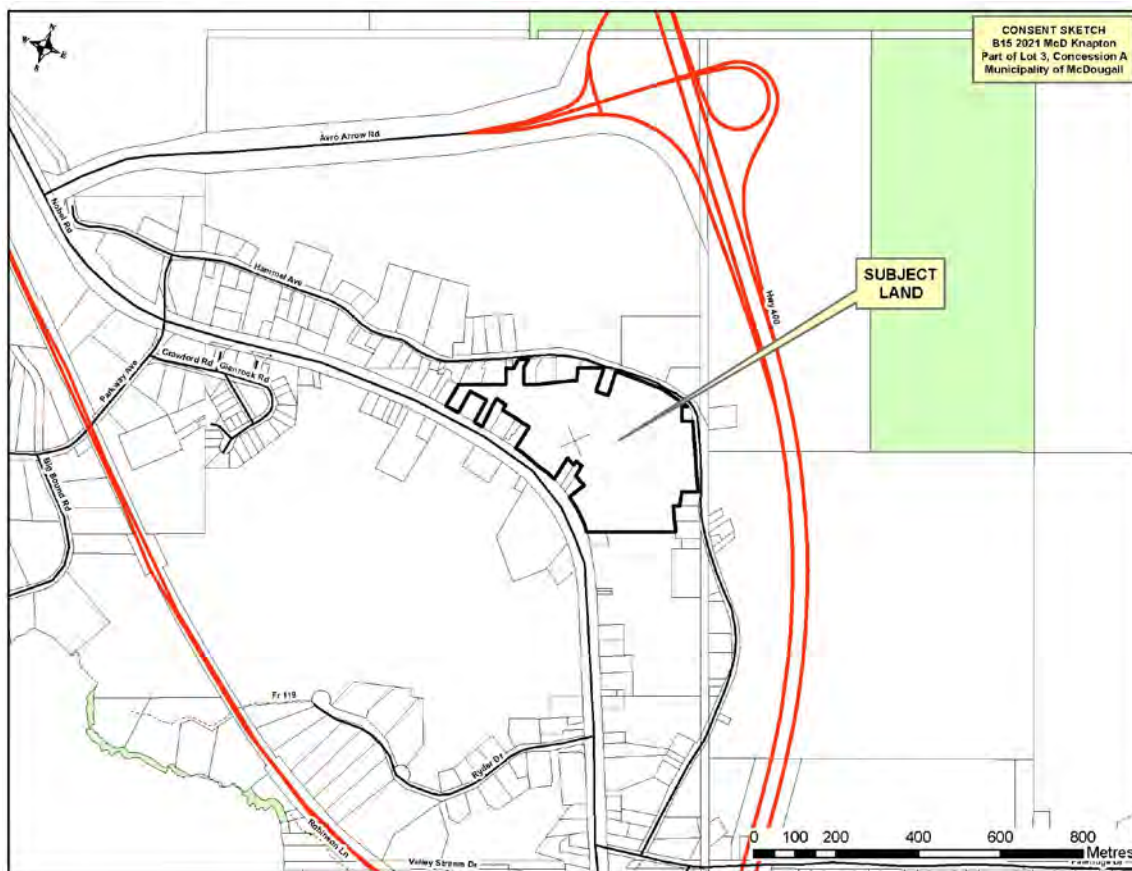


Property Description

The subject lands are dominated by a large wetland that is more or less located in the middle of the of the 14 hectares (35 acres).

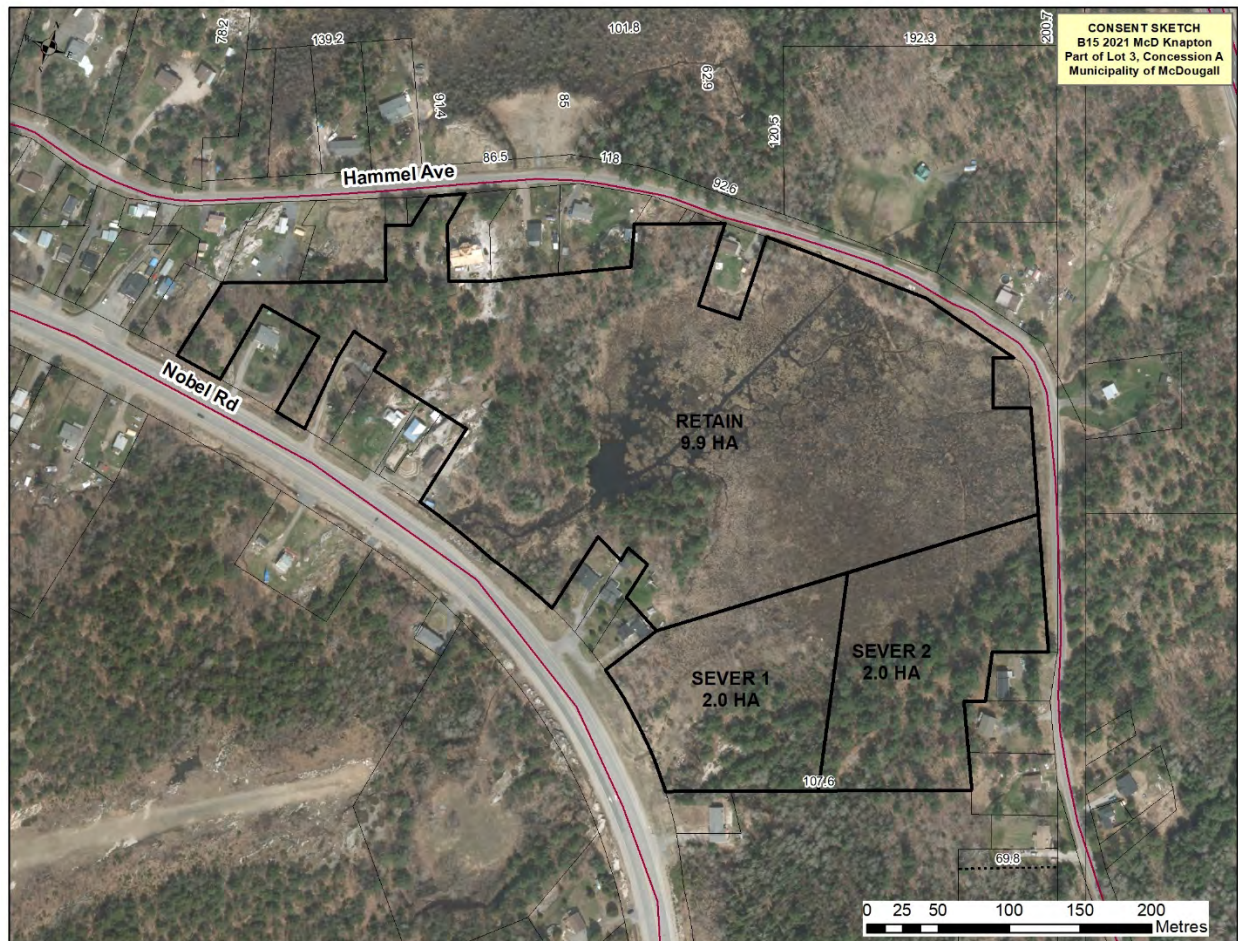


Proposed Consent

The application proposes to create two new lots having sufficient area to incorporate adequate lands outside of the wetland to allow for new home development together with the required septics/driveways etc.

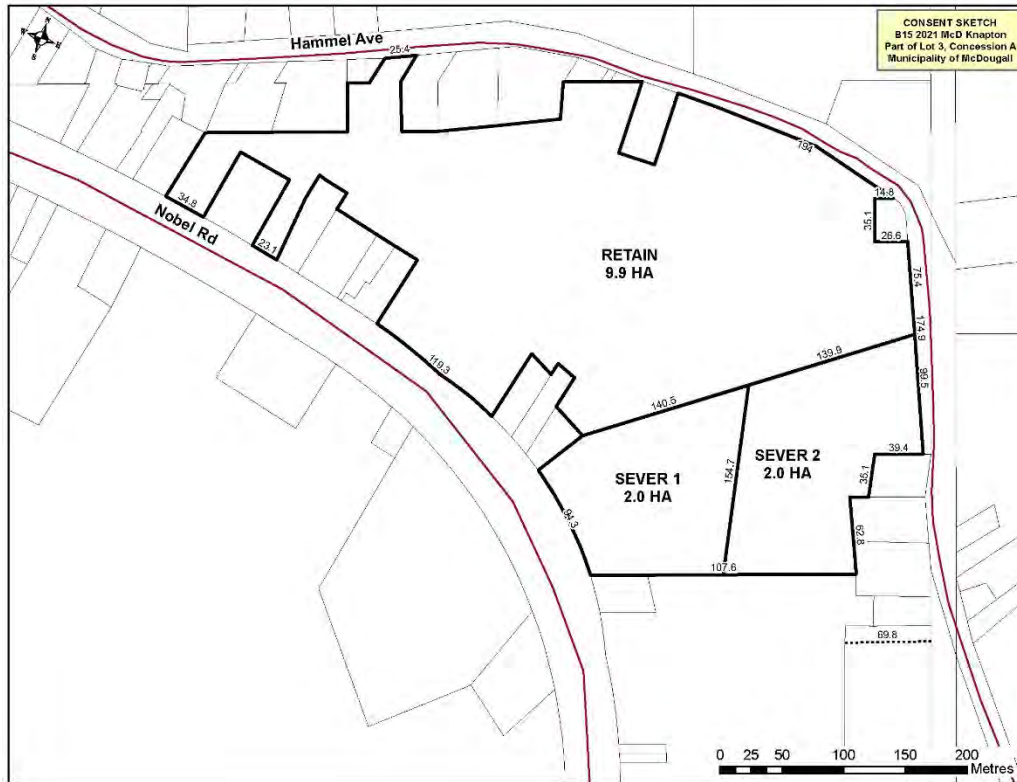

Over the years, many lots have been created in the Nobel community.

The lands are vacant and have a large wetland that drains under Nobel Road and empties into Guncotton Creek.

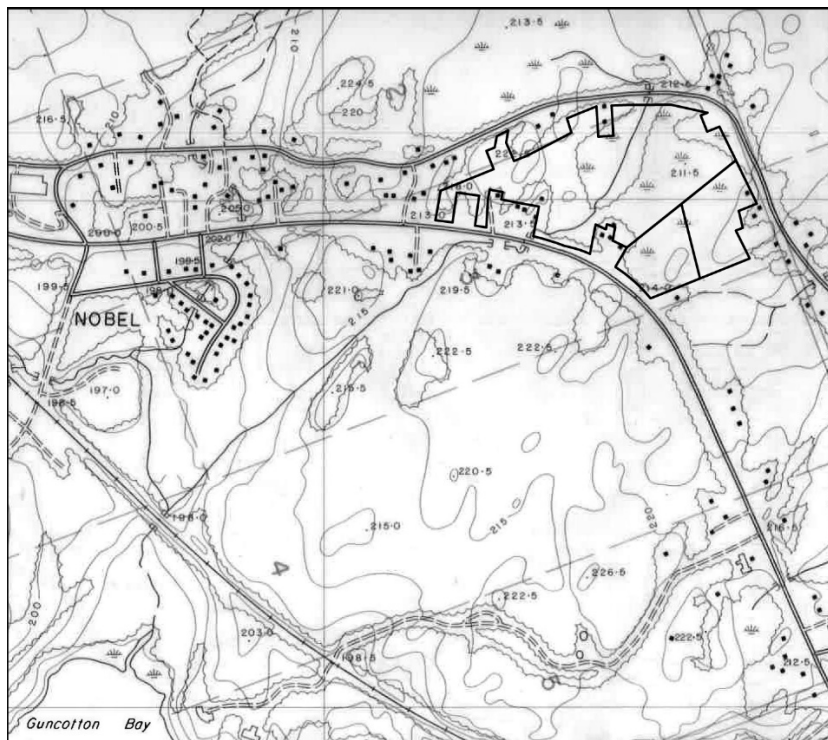

Provincial Policy Statement (P.P.S.)

In Ontario, the land use planning process is driven by the provincially led policy framework under the P.P.S., created pursuant to Section 23 of the Planning Act. All planning authorities, when making decisions on planning applications, are required to be consistent with the April, 2020 P.P.S.

In accordance with the guidelines of the P.P.S., they are to be read in their entirety and such that they are to be applied in a logical and practical way.

There are two key policies that are relevant to the subject application. These include Section 1 – Building Better Communities including Settlement Area policies and Section 2 – Protecting Natural Heritage Features.

The subject lands are located within the Nobel Settlement Area, which is the only area in West Parry Sound that has a municipal water service. In this context, it is believed that the objectives of the settlement area out rank the natural heritage features prescribed in the P.P.S.

The wetland on the subject lands are not evaluated and are, therefore, considered localized wetlands only.

Development is expected to occur outside of these local wetlands.

A sketch is attached below that indicated the area of each of the proposed lots that is affected by the wetland.



Official Plan

The subject lands are located within the Nobel Settlement Area.

New lots are supported in this designation and are required to connect to the Nobel water system.

There are multiple road frontages available on the severed and retained lands.

There is a technical requirement to obtain M.T.O. approval given the historic frontage. M.T.O. will be circulated as part of the review and it is not expected that it will have any concerns.


The proposed consent is believed to be infill development and will, therefore, satisfy the service requirements of the official plan.

There are no conformity issues with the official plan.

Zoning By-law

The subject land is zoned Rural Residential (RR) and Environmental Protection (EP).

The proposed severed and retained lots are lots are designed to have lot areas outside of the areas zoned (EP).

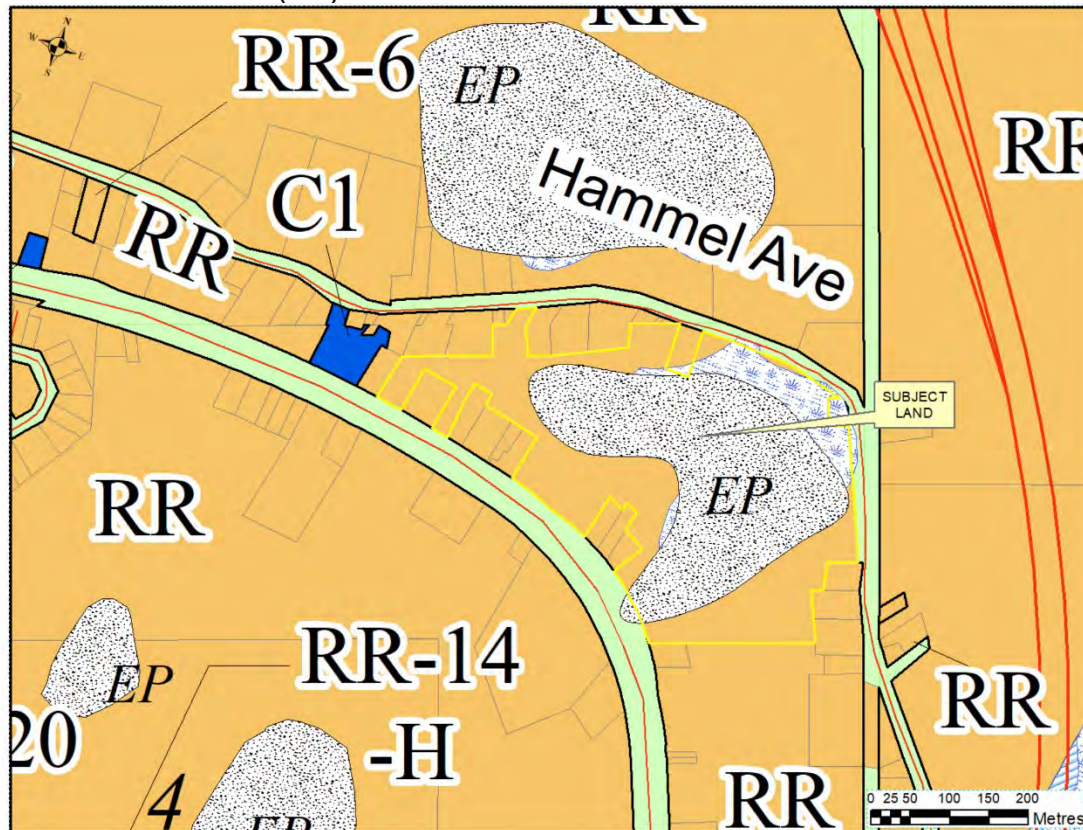

The proposed lots will comply with the minimum standards of the zoning by-law for the Rural Residential (RR) Zone. The lots will be required to connect to the Nobel water system.

Section 51(24)

In accordance with section 51 (24) of the Planning Act, new lots are required to have regard to the following items.

1. Matters of Provincial Interest

There are no conflicts anticipated with matters of provincial interest and the proposed consent.

2. Prematurity and Public Interest

The proposed lots are capable of being serviced by the Nobel water system.

There is a good demand for new lots in the Nobel community.

3. Conformity With Adjacent plans

The lots proposed in the consent are large to recognize the physical constraints of the wetland and as a result are larger than adjoining lots on Nobel Road and Hammel avenue.

4. Suitability Of the Land.

The proposed lots are designed around the constraining wetlands to provide for sufficient development lands on each of the lots.

4.1. Affordable Housing

The proposed lots are not targeted to respond to affordable housing although it is believed that such lot creation will contribute to housing needs in the community.

5. Adequacy of Roads

The proposed consents have no constraints in terms of street frontage.

6. Share of the Lots.

There are no issues with the configuration of the lots.

7. Restrictions

The lands will be regulated by the requirements of the Zoning By-Law for the RR Zone.

8. Conservation of Resources.

The wetland on the subject land is well defined and is not proposed to be altered. There are adequate areas on each of the lots outside the wetlands.

9. Utilities

There are utilities available including capacity on the water line.

10. School Capacity

No issue

Conclusions/Recommendations

That the proposed creation of two lots in Parts of Lot 3, Concession A by Ben and Peter Knapton as set out in Application No. B15/2021 (McD) be supported subject to the following conditions.

1. That the Municipality of McDougall confirm a suitable driveway location for the retained and severed lands.
2. Payment of the required fee in lieu of parkland as set out in the Municipality fee by-law.
3. Obtaining 911 addressing.
4. That each of the severed and retained lands connect to the municipal water service.
5. Payment of any applicable planning fees.

Respectfully submitted,



John Jackson

JJ:pc

PARRY SOUND AREA PLANNING BOARD - APPLICATION FOR CONSENT
70 Isabella Street, Unit #110, Parry Sound, Ontario P2A 1M6 (Phone 705-746-5216 Fax 705-746-1439)

No. B 15/2021 (McD)

1. Applicant Information

Name of Applicant Benjamin Knapton & Peter Knapton
Address 199 Nobel Road
McDougall, ON
Postal Code P2A 2W9
E-mail Address ben_knapton1@hotmail.com

Home Tel No. (705) 774-2101
Business Tel No. ()
Home Fax Tel No. ()
Business Fax Tel No. ()

Note: By providing your E-mail address you consent to receiving correspondence regarding this file by E-mail.

1.2 Name of Owner(s) (if different from the applicant). An owner's authorization is required in Section 12, if the applicant is not the owner.

Name of Owner _____
Address _____
Postal Code _____
E-mail Address _____

Home Tel No. ()
Business Tel No. ()
Home Fax Tel No. ()
Business Fax Tel No. ()

Note: By providing your E-mail address you consent to receiving correspondence regarding this file by E-mail.

1.3 Name of the person who is to be contacted about the application, if different than the applicant. (This may be a person or firm acting on behalf of the applicant.)

Name of Contact Applicant
Address _____
Postal Code _____
E-mail Address _____

Home Tel No. ()
Business Tel No. ()
Home Fax Tel No. ()
Business Fax Tel No. ()

Note: By providing your E-mail address you consent to receiving correspondence regarding this file by E-mail.

2. Purpose of this Application (check appropriate box)

2.1 Type and purpose of transaction for which application is being made

☒ creation of a new lot lot additions easement right-of-way lease
correction of title charge other (specify, e.g., partial discharge of mortgage)

Explain: _____

3. Name of person(s) (purchaser, lessee, mortgage, etc.) to whom land or interest is intended to be transferred, charged or leased, if known and specify relationship to present owner, if any.

3.1 Lot 1 _____ Lot 2 _____ Lot 3 _____

4. Location of the Subject Land Roll / PIN No.(s) 493101001215100

4.1 Municipality McDougall Lot(s) No.(s) Part Lot 3 Concession No. A
Street Name and No. _____ M-Plan No. 153 PT PART 1 Lot(s) PT PART 1
Registered Plan No. Part(s) 42R-18630 PART 1 Parcel No. _____

May 28, 2019

5. Easements or restrictive covenants

5.1 Are there any easements or restrictive covenants affecting the subject land? NO ☒ YES

If YES, describe the easement or covenant and its effect:

Easement (driveway) to Naughton

6. Description of Lands to be Divided and Servicing Information (Complete each subsection)

6.1

	Frontage (m)	Depth (m)	Area (ha)	Existing Uses	Proposed Uses	Existing Structures	Proposed Structures
Retained Lot							
Lot Addition							
Right-of-way							
Benefiting Lot	±300	325	9.9	Vacant	Residential	None	Unknown
Severed Lot 1	102	160	2.0	Vacant	Residential	None	Unknown
Severed Lot 2	93	143	2.0	Vacant	Residential	None	Unknown
Severed Lot 3							

6.2 Access (check appropriate space)

	Name	Retained	Benefiting Lot	Sever (Lot 1)	Sever (Lot 2)	Sever (Lot 3)
Provincial Highway						
Municipal (maintained all year)	Nobel Road, Hammel Ave	X		X	X	
Municipal (Seasonal)						
Other public road						
Right of way						
Water Access						

If Water Access Only

	Retained	Benefiting Lot	Sever (Lot 1)	Sever (Lot 2)	Sever (Lot 3)
Parking and docking facilities to be used					
Approximate distance of these facilities from the subject land					
The nearest public road					

6.4 Water Supply (enter in appropriate space - E for Existing or P for Proposed)

	Retained	Benefiting Lot	Sever (Lot 1)	Sever (Lot 2)	Sever (Lot 3)
Publicly owned and operated piped water system	P		P	P	
Privately owned and operated individual well					
Privately owned and operated communal well					
Other public road					
Lake or other waterbody					
Other means					

6.5 Sewage Disposal - enter in appropriate space - **E for Existing or P for Proposed**

	Retained	Benefiting Lot	Sever (Lot 1)	Sever (Lot 2)	Sever (Lot 3)
Publicly owned and operated sanitary sewage system					
Privately owned and operated individual septic tank	P		P	P	
Privately owned and operated communal well					
Privately owned and operated communal septic system					
Privately owned and operated communal septic system					
Privy					
Other means					

7. Official Plan

7.1 What is the current designation of the subject land in the Official Plan: Nobel Settlement Area

8. Current Application

8.1 Has the land ever been the subject of an application for approval of a plan of subdivision under section 51 of the Planning Act.

☐ YES ☒ NO ☐ UNKNOWN

If **YES**, and if known, specify the appropriate file number and status of application and/or Plan No.

8.2 Has the land ever been the subject of a consent under section 53 of the Planning Act.

☒ YES ☐ NO ☐ UNKNOWN

If **YES**, and if known, specify the appropriate file number and status of application.

8.3 Is the subject land currently the subject of an official plan amendment, zoning by-law, a Minister's zoning order, a minor variance, an approval of a plan of subdivision or a consent.

☐ YES ☒ NO ☐ UNKNOWN

If **YES**, and if known, specify the appropriate file number and status of application.

8.4 Are there additional consents being applied for on these holdings simultaneously with this application, or being considered for the future?

☐ YES ☒ NO ☐ UNKNOWN

9. Original Parcel

9.1 Has any land been severed from the parcel originally acquired by the owner of the subject land.

☐ YES ☒ NO ☐ UNKNOWN

If **YES**, and if known, specify the date of the transfer, the name of the transferee and the land use on the severed land.

10. Affidavit / Sworn Declaration

The contents of the application and appendices shall be validated by the Applicant (or authorized agent) in the form of the following Affidavit / Sworn Declaration before a Commissioner or other person empowered to take Affidavits.

Dated at the Town of Parry Sound this 29 day
of March 2021

I, Benjamin Knapton of the Municipality of McDougall in the
County/District/Regional Municipality of Parry Sound solemnly declare that all the statements
contained in this application are true, and I make this solemn declaration conscientiously believing it to be true, and knowing
that it is of the same force and effect as if made under oath and by virtue of the **CANADA EVIDENCE ACT.**



Signature of Applicant or Agent

DECLARED BEFORE ME at the Town of Parry Sound in the
District of Parry Sound this 29 day
of March 2021



A Commissioner of Oaths

Patrick James Christie, a Commissioner, etc.,
Province of Ontario, for John Jackson Planner Inc.,
Expires October 12, 2021.

11. Authorizations

- 11.1 If the applicant is not the owner of the land that is the subject of this application, the written authorization of the owner that the applicant is authorized to make the application must be included with this form or the authorizations set out below must be completed.

Authorization of Owner for Agent to Make the Application

I, BEN KNAPTON am the owner of the land that is the subject of this application for Consent
and/or Zoning By-law Amendment and I authorize _____ to make this application on
my behalf.

Date APRIL 30 2021

Signature of Owner



- 11.2 If the applicant is not the owner of the land that is the subject of this application, complete the authorization of the owner concerning personal information set out below.

Authorization of Owner for Agent to Provide Personal Information

I, BEN KNAPTON am the owner of the land that is the subject of this application for
Consent and for the purposes of the **Freedom of Information and Protection of Privacy Act**, I authorize
_____, as my agent for this application, to provide any of my personal information that
will be included in this application or collected during the processing of the application.

Date APRIL 30 2021

Signature of Owner



May 28, 2019

12. Consent of the Owner (this section must be completed for the application to be processed)

12.1 Complete the consent of the owner concerning personal information set out below.

Consent of the Owner to the Use and Disclosure of Personal Information

I, Benjamin Knapton & Peter Knapton, am the owner of the land that is the subject of this application and for the purposes of the **Freedom of Information and Protection of Privacy Act**, I authorize and consent to the use by or the disclosure to any person or public body of any personal information that is collected under the authority of the **Planning Act** for the purposes of processing this application.

Date March 29, 2021

Signature of Owner

13. Additional Fees

The applicant hereby agrees:

- (a) to reimburse the Parry Sound Area Planning Board for any costs incurred in processing this application which are above and beyond the amount of the application fee; and
- (b) to pay all costs legal and otherwise, that may be incurred by the Parry Sound Area Planning Board with respect to an LPAT Hearing, that may be held as a result of this application for a consent and to provide a deposit for such costs at least 45 days prior to any scheduled hearing.

Date March 29, 2021

Signature of Owner

Plans / Sketches

SKETCHES TO BE SUBMITTED MUST BE **BLACK AND WHITE ON PAPER 8 1/2" x 11"**

ONE COPY OF SKETCH, IF REPRODUCABLE

ALL LETTERING MUST BE LEGIBLE. USE MULTIPLE SKETCHES AT DIFFERENT SCALES IF NECESSARY

Key Map – Available on the Planning Board Website (www.psapb.ca)
<http://psapb.ca/index.php/planning-board/forms/application-forms>

North Arrow

clearly defined boundaries of severed and retained lots

if more than one severed lot, label the severed lots according to the application (Section 6)

the boundaries & dimensions of any land abutting the subject land that is owned by the owner of the subject land

the distance between the subject land and the nearest township lot line or landmark such as a bridge or railway crossing

the dimensions of the subject land, the part that is to be severed and the part that is to be retained

the location of all land previously severed from the parcel originally acquired by the current owner of the subject land

the approximate location of all natural and artificial features on the subject land and on the land that is adjacent to the subject land that, in the opinion of the applicant may affect the application. Examples include buildings, railways, roads, watercourses, drainage ditches, river or stream banks, wetlands, wooded areas, wells and septic tanks

the existing uses on adjacent land, such as residential, agricultural and commercial uses

the location, width and name of any roads within or abutting the subject land indicating whether it is an unopened road allowance, a public travelled road, a private road or a right-of-way

the location and nature of any easement affecting the subject land

PLANNING BOARD

2018 Fees **Base Fee \$1500 + \$750 per lot/lot addition, \$250 for each additional lot addition, \$250 per right-of-way + \$500 deposit for Professional Planning Services**

Change of Condition / Re-approval Fee (before lapsing) \$750 Stamping Fee for Retained Lot (Optional): \$750


A fee of \$325 payable to the Town of Parry Sound is required for any application within the Town of Parry Sound.


A fee of \$333 payable to the Township of Carling is required for any application within the Township of Carling (The Township deposit will be reconciled in accordance with the Townships standard rate for their planner for actual time taken).

NOTE: Additional expenses may be incurred (ie. Legal, Planning, Survey, Rezoning, Minor Variance, Parkland Fee) and are the responsibility of the applicant.



CONSENT SKETCH
B15 2021 McD Knapton
Part of Lot 3, Concession A
Municipality of McDougall

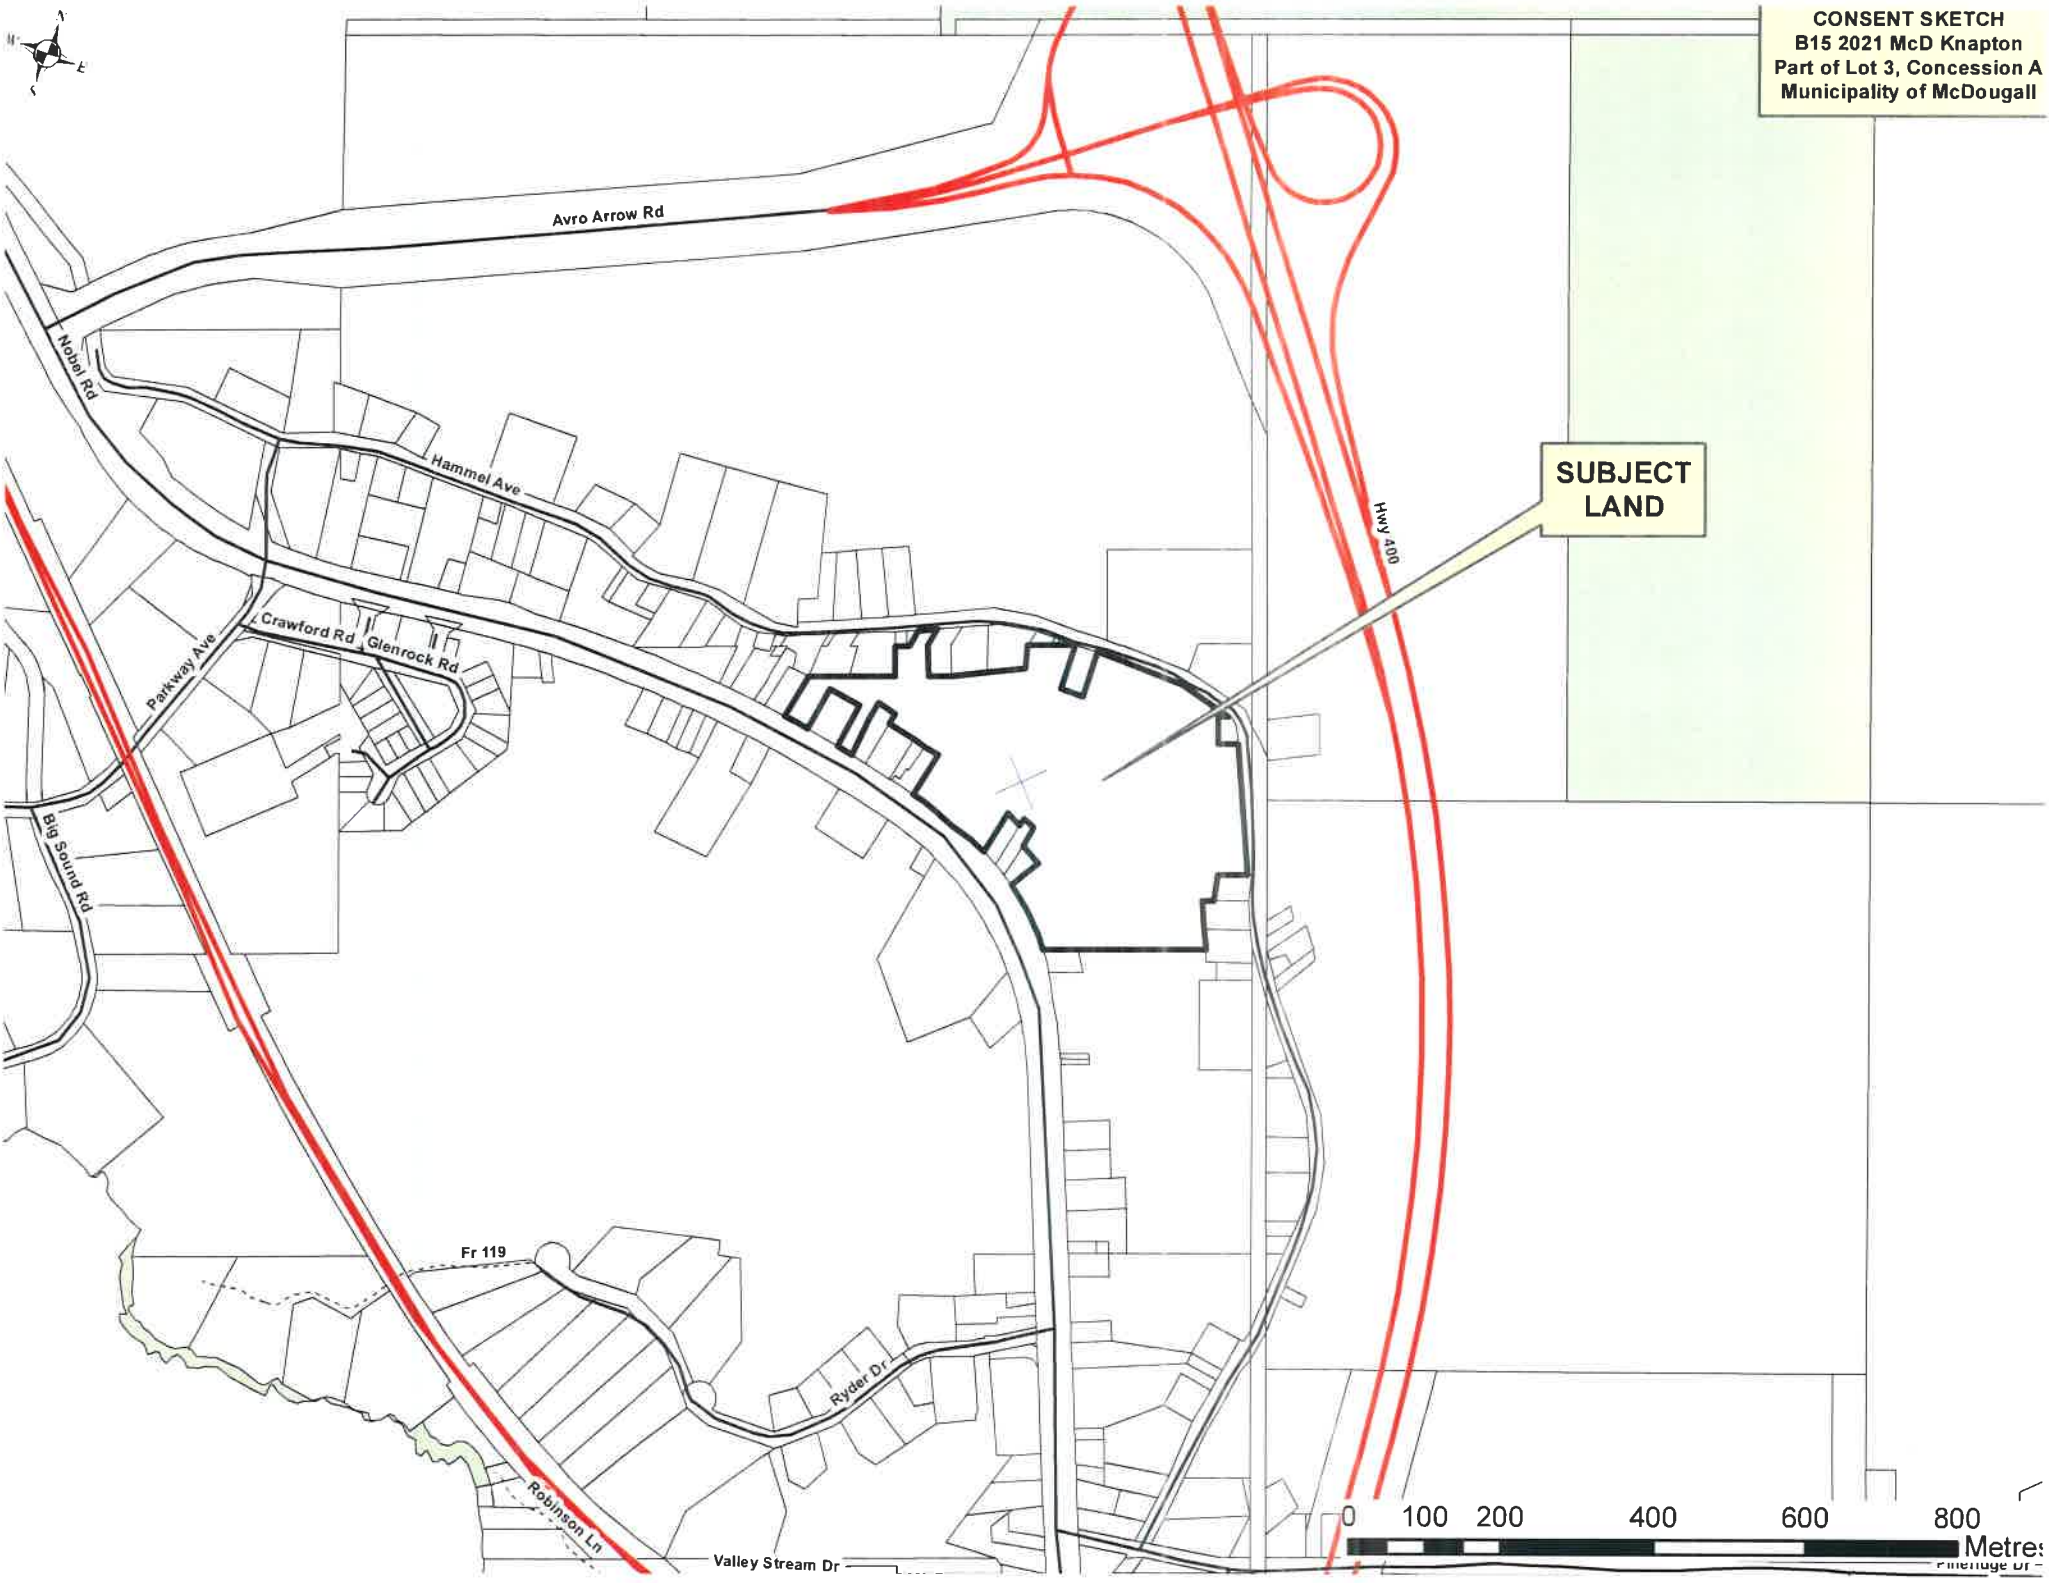

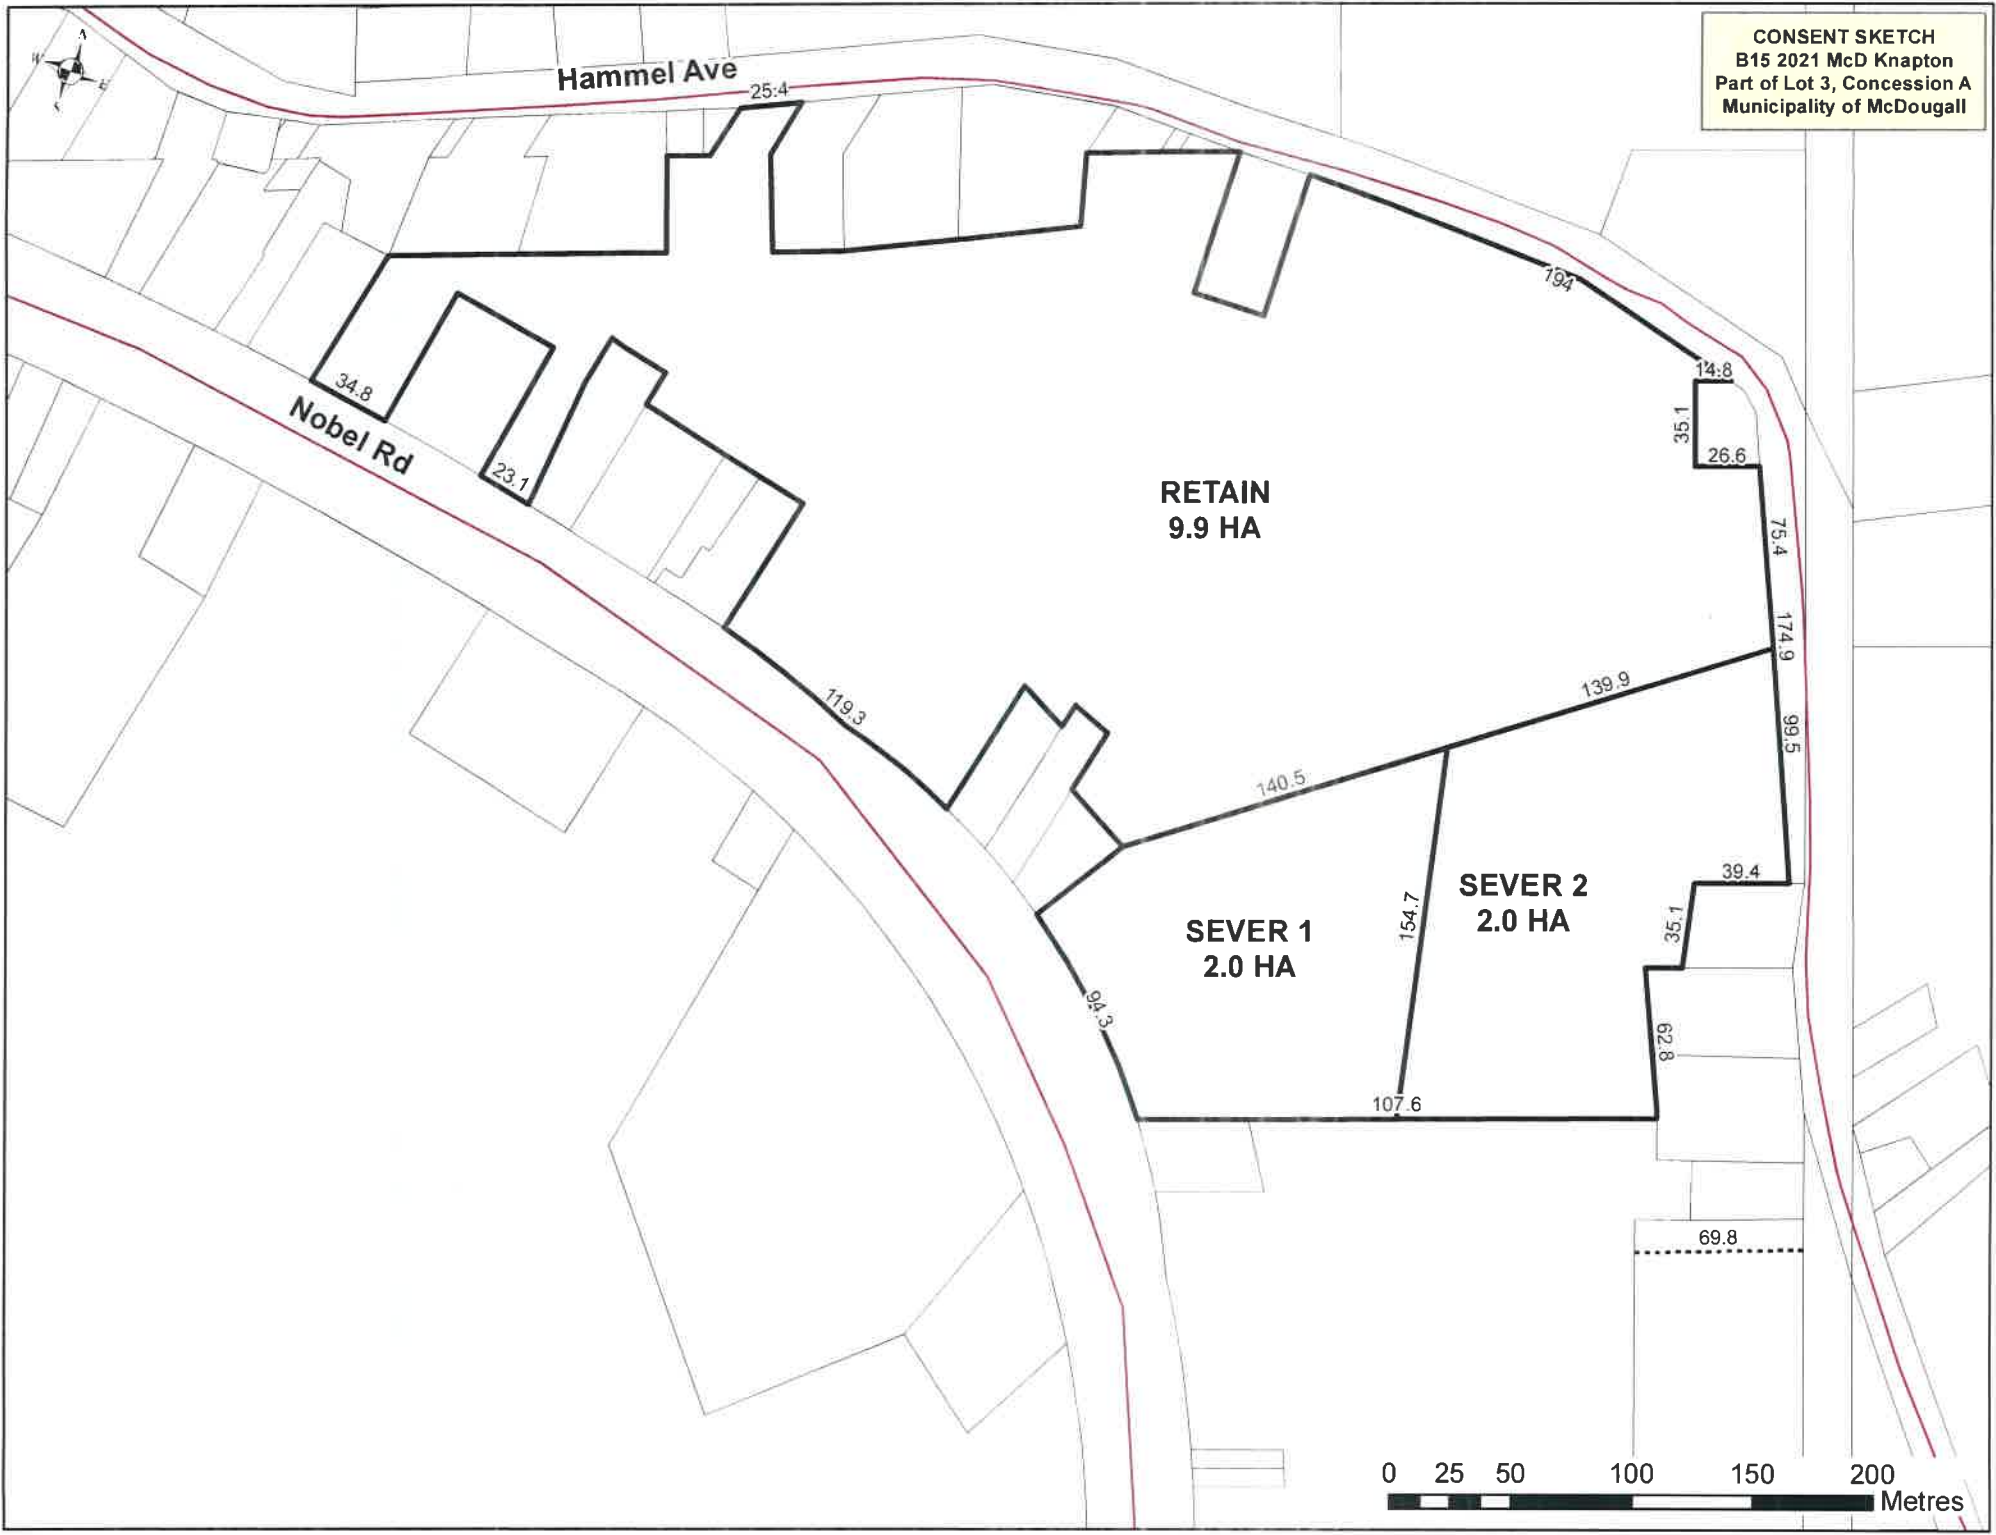

MUNICIPALITY OF McDOUGALL			
INTERNAL CIRCULATION CHECKLIST			
TYPE OF APPLICATION	Consent, 2 new lot creation		
APPLICANT NAME	Ben and Peter Knapton		
CIRCULATE TO	INDICATE WITH X	COMMENTS YES OR NO	NAME
CHIEF BUILDING OFFICIAL			
MANAGER OF PUBLIC WORKS			
FIRE CHIEF	X	YES	Brian Leduc
MUNICIPAL ENFORCEMENT	X	NO	Brian Leduc
CAO			
PLANNER			
TREASURER			
OTHER - Environmental Services			
COMMENTS OR ATTACH REPORT			
B. Leduc - Civic addressing will be 50 Hammel Ave and 185 Nobel Rd			
L. West - No objections subject to the following conditions; 1. That the Municipality of McDougall confirm a suitable driveway location for the retained and severed lands; 2. Payment of a parkland dedication fee satisfactory to the Municipality; 3. Receiving adequate 911 addressing for the new lot; 4. That any portion of Hammel Avenue that encroaches 10 metres from the centre line of the road on the applicant's lands be conveyed to the Municipality 5. That the severed lands hook up to the municipal water system and the applicant pay the applicable connection fees; and 6. Payment of any applicable planning fees.			

Lori West

From: Brown, Christopher (MMAH) <Christopher.R.Brown@ontario.ca>
Sent: Tuesday, July 6, 2021 2:13 PM
To: Tim Hunt
Cc: Lori West
Subject: Regulatory Registry Proposal Notice (Parry Sound)

Hello Tim,

Ministry staff gave a brief presentation at the June 28th meeting of the Parry Sound Area Planning Board, to provide a status update on the Town of Parry Sound's request to be removed from the Board. The Minister has given direction to proceed with a notice on the Province's Regulatory Registry website, regarding the proposed delegation of planning authority to the Town of Parry Sound. The proposal is posted for a 45-day comment period (ending August 8th) and may be viewed using the following link:

<https://www.ontariocanada.com/registry/view.do?postingId=37908&language=en>

Or alternatively by clicking on 'Current Proposals' at www.ontariocanada.com

Please do not hesitate to contact me with any questions or comments.

Kind regards,

Christopher

Christopher Brown, MCIP, RPP | Senior Planner, Municipal Services Office North

Ministry of Municipal Affairs and Housing

Suite 401, 159 Cedar Street, Sudbury, ON P3E 6A5

(705) 564-6852 | Christopher.R.Brown@Ontario.ca



Empowering the Town of Parry Sound to make decisions on certain matters under the Planning Act

Regulation Number(s): O. Reg. 353/02 (Approval Authority - Plans of Subdivision)
O. Reg. 354/02 (Consent Granting Authority Delegation)

Instrument Type: Regulation - Minister

Bill or Act: Planning Act

Summary of Proposal: The Ministry of Municipal Affairs and Housing (MMAH) is proposing to amend regulations under the Planning Act to empower the Town of Parry Sound in relation to two areas of land-use planning authority:

1) Approval Authority - Plans of Subdivision

The Minister of Municipal Affairs and Housing is proposing to amend Ontario Regulation 353/02 (Approval Authority - Plans of Subdivision) under the Planning Act in order to make the Town of Parry Sound the approval authority under sections 51 and 51.1 of the Act. This would have the effect of giving the council of the Town of Parry Sound the power to approve subdivision and condominium applications within their municipality.

It is proposed that the regulation would provide approval authority for plans of subdivision/ condominium for the Town of Parry Sound made on or after January 1, 2022.




2) Consent Granting Authority

The Minister of Municipal Affairs and Housing is proposing to amend Ontario Regulation 354/02 (Consent Granting Authority) under the Planning Act in order to delegate approval authority to the Town of Parry Sound under section 53 of the Act. This amendment would authorize the council of the Town of Parry Sound to give consents within their municipality. Pursuant to subsection 57(1) of the Act, the authorization would also permit council to issue validation certificates.

It is proposed that the regulation would delegate approval authority for the abovementioned types of applications for the Town of Parry Sound on or after January 1, 2022.

Analysis of Regulatory Impact: The result of the proposed amending orders will be the empowerment of the Town of Parry Sound council to make decisions on land division within the municipality.

There are administrative costs to process subdivision and consent applications, and to support decision-making by the approval authority. Presently such costs are borne by the Parry Sound Area Planning Board and are recovered through application fees established in accordance with section 69 of the Planning Act. If the proposed amending orders are made, applications concerning lands in the Town of Parry Sound would no longer be made to the Planning Board but instead be made to the Town of Parry Sound. As such, there is no anticipated net change in administrative costs for regulated entities.

Further Information:  [Planning Act](#)
 [O. Reg. 353/02 \(Approval Authority - Plans of Subdivision\)](#)
 [O. Reg. 354/02 \(Consent Granting Authority Delegation\)](#)

Proposal Number: 21-MMAH014

Posting Date: June 24, 2021

Comments Due Date: August 8, 2021

Contact Address: Christopher Brown
Senior Planner
Ministry of Municipal Affairs and Housing
Municipal Services Office - North (Sudbury)
Suite 401, 159 Cedar St
Sudbury, ON P3E 6A5

|

[about Ontario](#) [accessibility](#) [news](#) [privacy](#) [terms of use](#)

© Queen's Printer for Ontario, 2020

REPORT TO COUNCIL



Report No.:	C-2021-06
Council Date:	July 14, 2021
From:	Lori West, Clerk/Planner
Subject:	Premium Docks & Marine Systems Site Plan Agreement.

Background:

The applicant proposes to construct a new storage building and has applied for site plan control. In 2019 the property was re-zoned to General Industrial Exception Two (M1-2). All properties in accordance with Zoning By-law 2017-05 zoned Commercial and Industrial within the Municipality of McDougall are subject to site plan control.

The draft agreement has been prepared by Ed Veldboom, of Russell Christie LLP. This agreement is intended to replace the existing site plan agreement registered on title. Staff have reviewed the agreement and are satisfied with the proposed development. Attached to this report are the site plan drawings. The applicant has provided for a berm and tree plantings around the municipal cemetery as a buffer from the activity on the property. The berm is currently in place and plantings are scheduled for the fall.

Recommendation:

THAT Council pass By-law No. 2021-28 in order to authorize the execution by the Mayor and Clerk of a Site Plan Agreement between The Corporation of the Municipality of McDougall and 2328928 Ontario Ltd. (Premium Docks and Marine Systems).


SKETCH
FOR BUILDING PURPOSES
147 HAMMEL AVENUE
SCALE 1:500

5m 0 5 25m

TULLOCH GEOMATICS INC., O.L.S.
2021

CAUTION:
THIS IS NOT A PLAN OF SURVEY AND SHALL NOT BE
USED EXCEPT FOR THE PURPOSE INDICATED IN THE
TITLE BLOCK.

PROPOSED:
1 - PROPOSED STRUCTURE
(24.38x18.29)

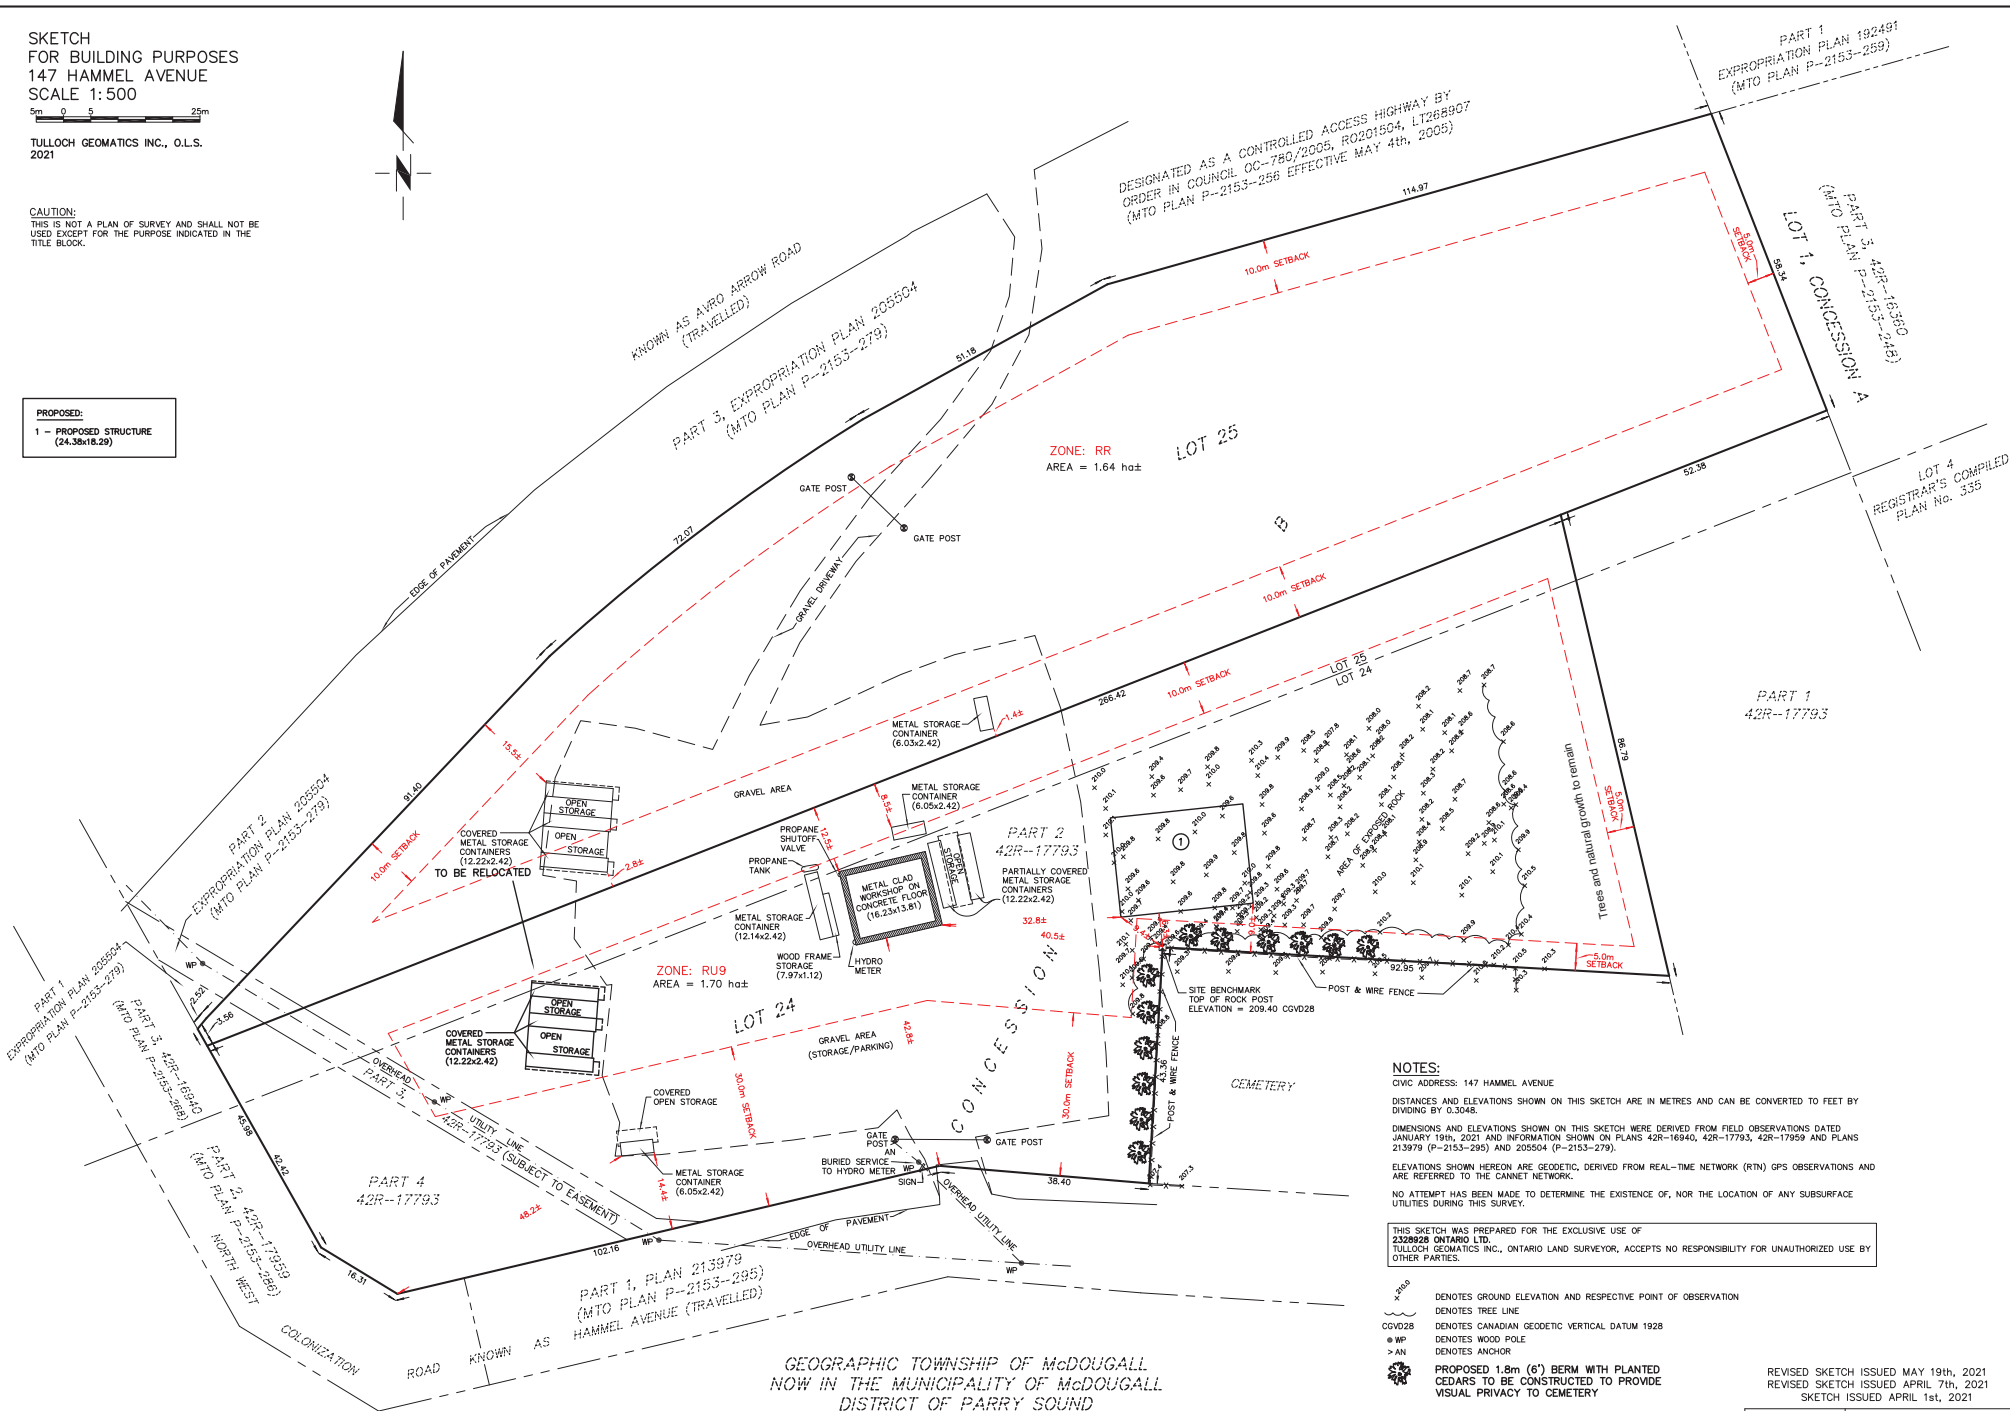

NOTES:

CIVIC ADDRESS: 147 HAMMEL AVENUE

DISTANCES AND ELEVATIONS SHOWN ON THIS SKETCH ARE IN METRES AND CAN BE CONVERTED TO FEET BY DIVIDING BY 0.3048.

DIMENSIONS AND ELEVATIONS SHOWN ON THIS SKETCH WERE DERIVED FROM FIELD OBSERVATIONS DATED JANUARY 19th, 2021 AND INFORMATION SHOWN ON PLANS 42R-16940, 42R-17793, 42R-17959 AND PLANS 213879 (P-2153-295) AND 205504 (P-2153-279).

ELEVATIONS SHOWN HEREON ARE GEODETIC, DERIVED FROM REAL-TIME NETWORK (RTN) GPS OBSERVATIONS AND ARE REFERRED TO THE CANNET NETWORK.

NO ATTEMPT HAS BEEN MADE TO DETERMINE THE EXISTENCE OF, NOR THE LOCATION OF ANY SUBSURFACE UTILITIES DURING THIS SURVEY.

THIS SKETCH WAS PREPARED FOR THE EXCLUSIVE USE OF
2328228 ONTARIO LTD.
TULLOCH GEOMATICS INC., ONTARIO LAND SURVEYOR, ACCEPTS NO RESPONSIBILITY FOR UNAUTHORIZED USE BY OTHER PARTIES.

× 200.0 DENOTES GROUND ELEVATION AND RESPECTIVE POINT OF OBSERVATION

— DENOTES TREE LINE

COVD28 DENOTES CANADIAN GEODETIC VERTICAL DATUM 1928

● WP DENOTES WOOD POLE

> AN DENOTES ANCHOR





PROPOSED 1.8m (6") BERM WITH PLANTED CEDARS TO BE CONSTRUCTED TO PROVIDE VISUAL PRIVACY TO CEMETERY

REVISED SKETCH ISSUED MAY 19th, 2021
REVISED SKETCH ISSUED APRIL 7th, 2021
SKETCH ISSUED APRIL 1st, 2021

	TULLOCH GEOMATICS INC.
	5 SEQUIN ST.
	PARRY SOUND, ONT. N7A 7G6
	P2A 1A9
	T. 705.746.8404
	F. 705.746.7885
	888.238.8883
	parrysound@tulloch.ca
	DRAWN BY: DL
	FILE: 211016

© 2021


THE REPRODUCTION, ALTERATION, OR USE OF THIS SKETCH IN WHOLE OR IN PART WITHOUT THE EXPRESS PERMISSION OF TULLOCH GEOMATICS INC., O.L.S. IS STRICTLY PROHIBITED.

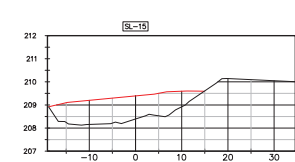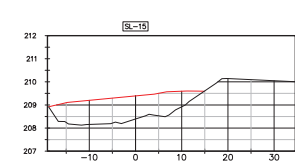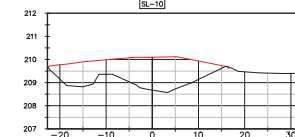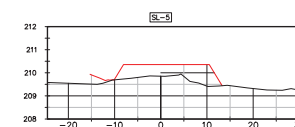


ENGINEER'S SEAL	SCALE	AS SHOWN
	DRAWN	SW
	CHECKED	KL
	DATE	APR 21, 2021
	PROJECT No.	211016
	SHEET	C 4

Cut/Fill Report							
Generated:		2011-04-07 10:46:43					
By user:							
Drawing:							
Surface Summary							
Name	Type	Cut Factor	Fill Factor	3d Area (sq.ft)	Cut (cu.yd)	Fill (cu.yd)	Net (cu.yd)
Volume	1	1.000	1.000	2463.58	32.79	1764.22	1891.44 (-52)
Totals							
				3d Area (sq.ft)	Cut (cu.yd)	Fill (cu.yd)	Net (cu.yd)
Total				2463.58	32.79	1764.22	1891.44 (-52)
* Values adjusted by cut-to-fill factor after Run 1							

PRELIMINARY CUT/FILL BALANCE
DETAIL

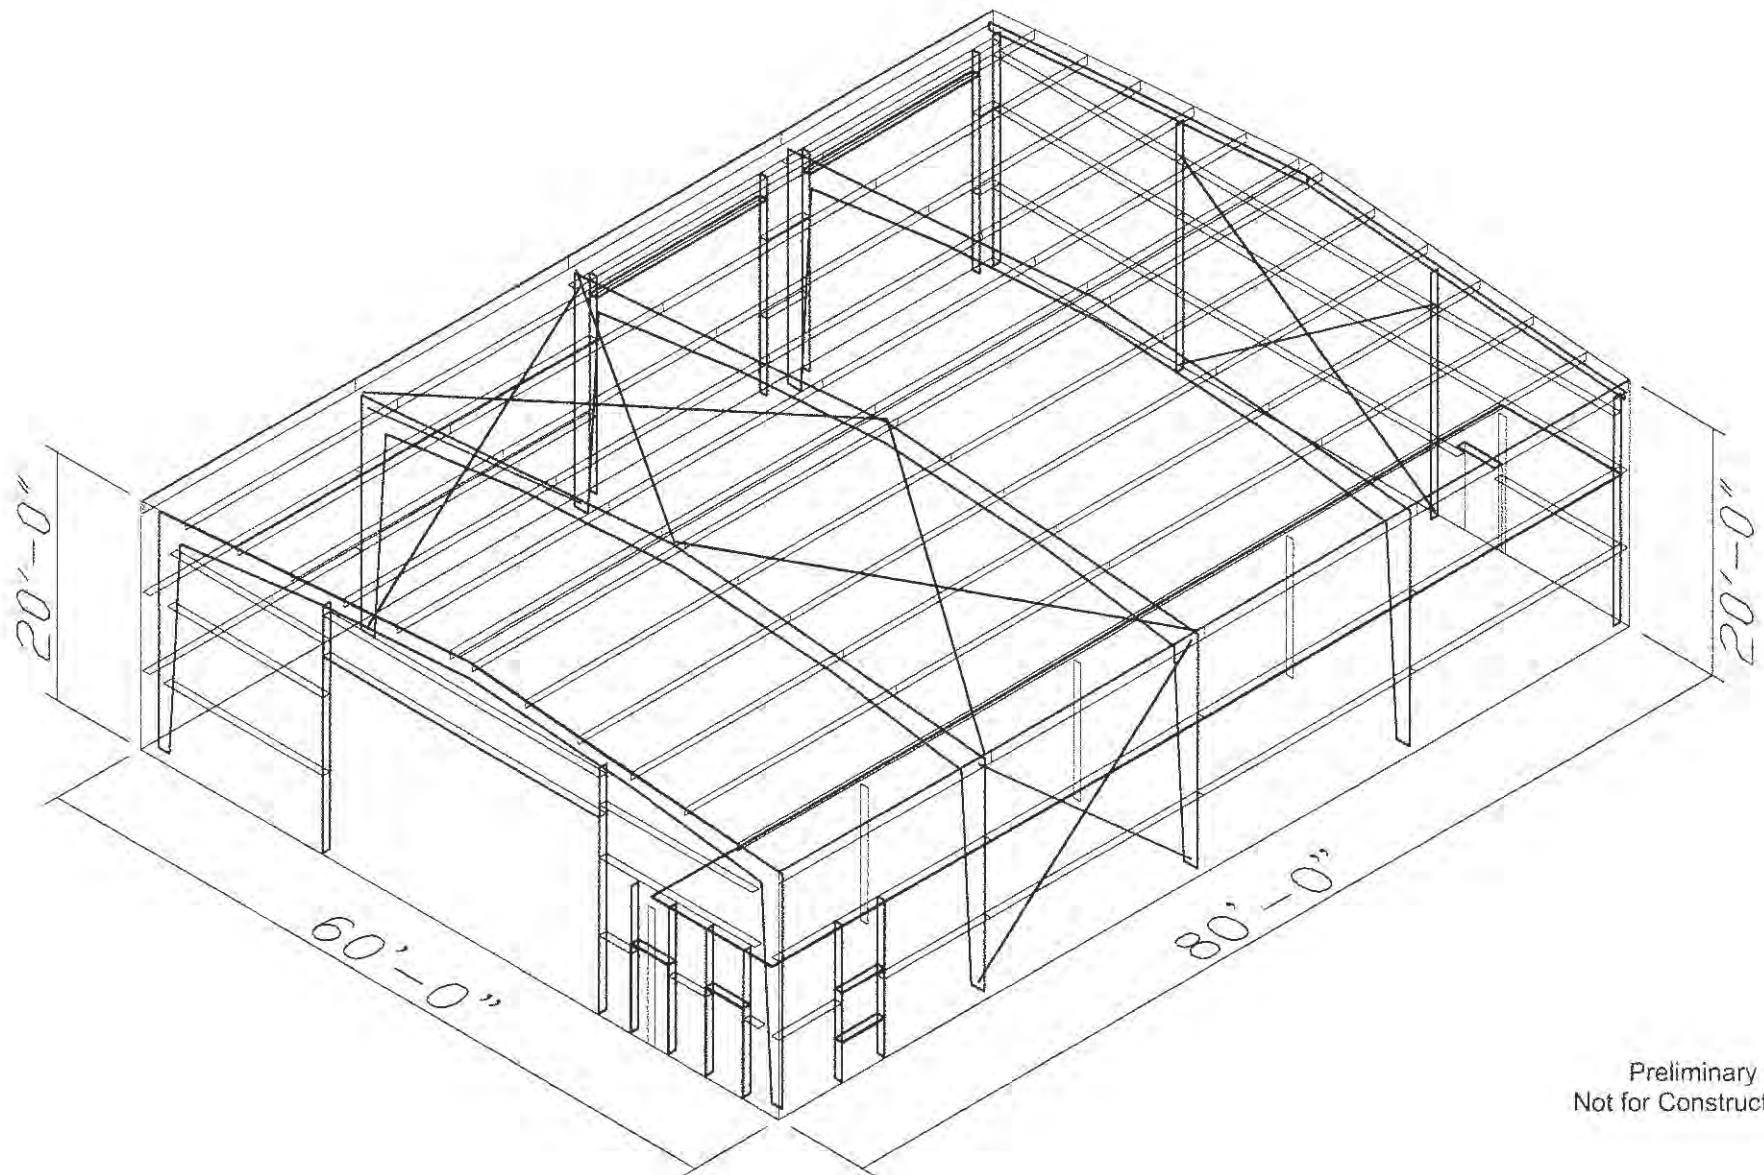


Preliminary
Not for Construction

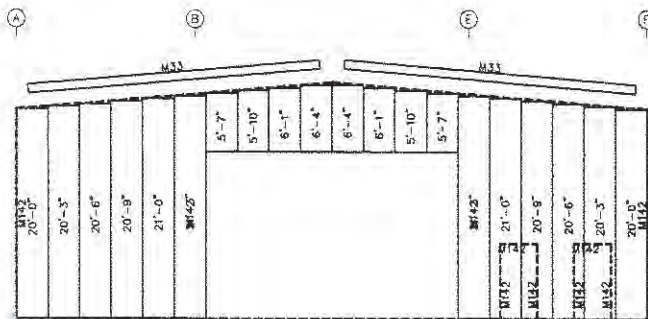


ENDWALL LINER SHEETING & TRIM: FRAME LINE 1

PANELS: 28 Gs. DIAMOND SEAL - - PAINTED FINISH - STD

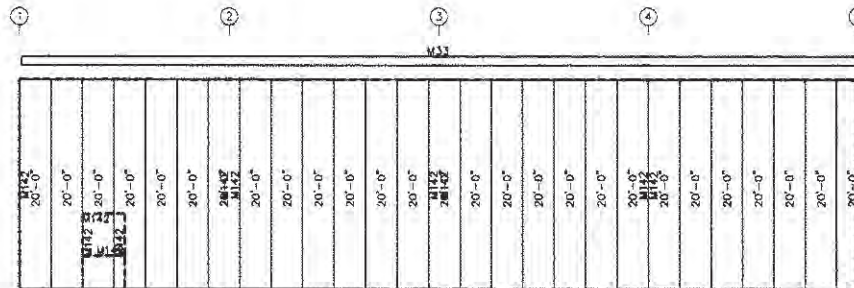


SIDEWALL LINER SHEETING & TRIM: FRAME LINE F

PANELS: 28 Gs. DIAMOND SEAL - - PAINTED FINISH - STD

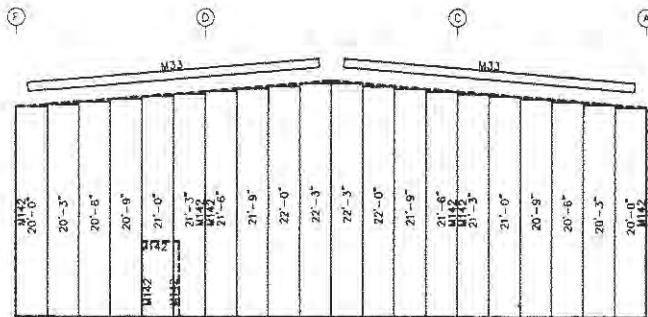

ENDWALL LINER SHEETING & TRIM: FRAME LINE 5

PANELS: 28 Gs. DIAMOND SEAL - - PAINTED FINISH - STD

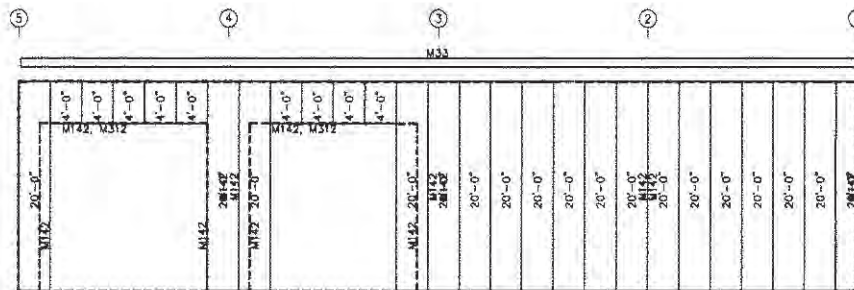


SIDEWALL LINER SHEETING & TRIM: FRAME LINE A

PANELS: 28 Gs. DIAMOND SEAL - - PAINTED FINISH - STD

OPTIONAL WALL LINER


Rev.	Date	By	Description
1	2/27/2021	PG	ISSUED FOR INFORMATION
CLIENT			
Rugged Country Building Services			
PROJECT			
Premium Docks			
PROJECT LOCATION			
Nobel, Ontario			
DRAWING NAME			
WALL LINER PANEL			
DRAWING No.			
21-02042			
DRAWN BY X		CHECKED BY X	
MST - AND S (2/27/21)		ENRUPPT SEAL APPLIES ONLY TO ENRUPPT PRODUCTS	
<p>Preliminary Not for Construction</p>			
<p>STEELWAY BUILDING SYSTEMS</p>			
<p>2021 Copyright Steelway Building Systems Ltd. All Rights Reserved. No part of this drawing may be reproduced without written permission.</p>			

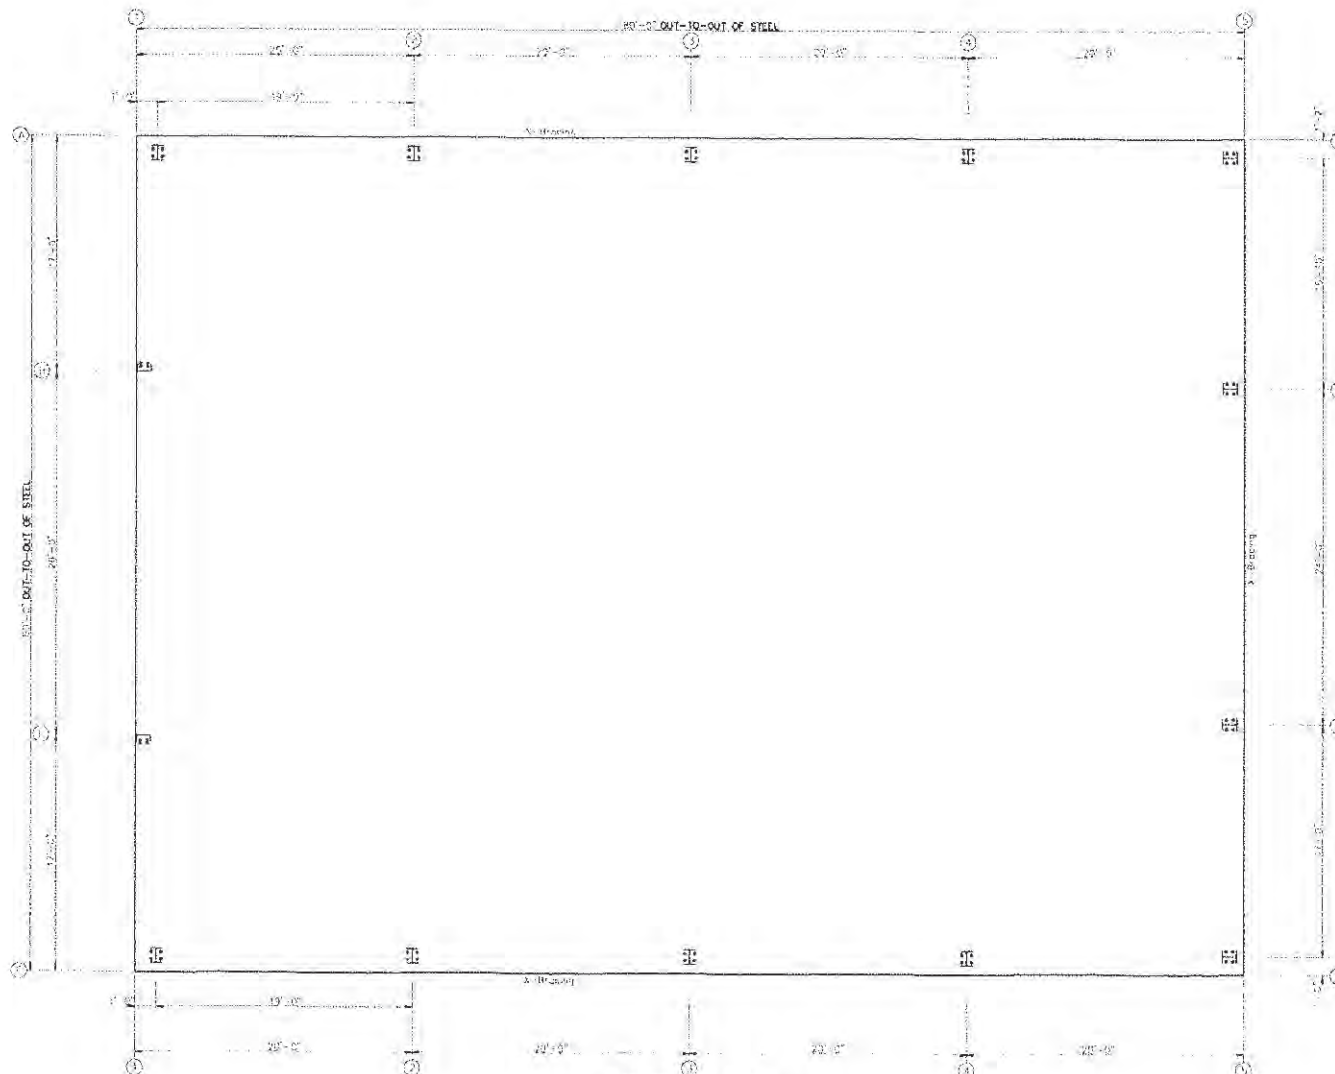

ANCHOR BOLT PLAN
NOTE: Underside of All Base Plates @ 100'-0" (U.N.)

ANCHOR BOLT DIMENSIONS ARE
OR TO CENTER OF BOLTS IN INCHES UN. X'-XX"
OR BOLT PLACEMENT MUST MEET
CSA S16.1 TOLERANCES
R TO CHART ON FOLLOWING PAGE TO DETERMINE
JACED ANCHOR BOLT PROJECTION FROM U/S BASE PLATE.

Rev.	Date	By	Description
1	2/2/2021	PM	ISSUED FOR INFORMATION
CLIENT			
Rugged Country Building Services			
PROJECT			
Premium Docks			
PROJECT LOCATION			
Nobel, Ontario			
DRAWING NAME			
ANCHOR BOLT PLAN			
DRAWING No.			
21-0204			
DRAWN BY X		CHECKED BY X	
DATE: 2/2/2021		DATE: 2/2/2021	
Preliminary Not for Construction			
STANDARD			

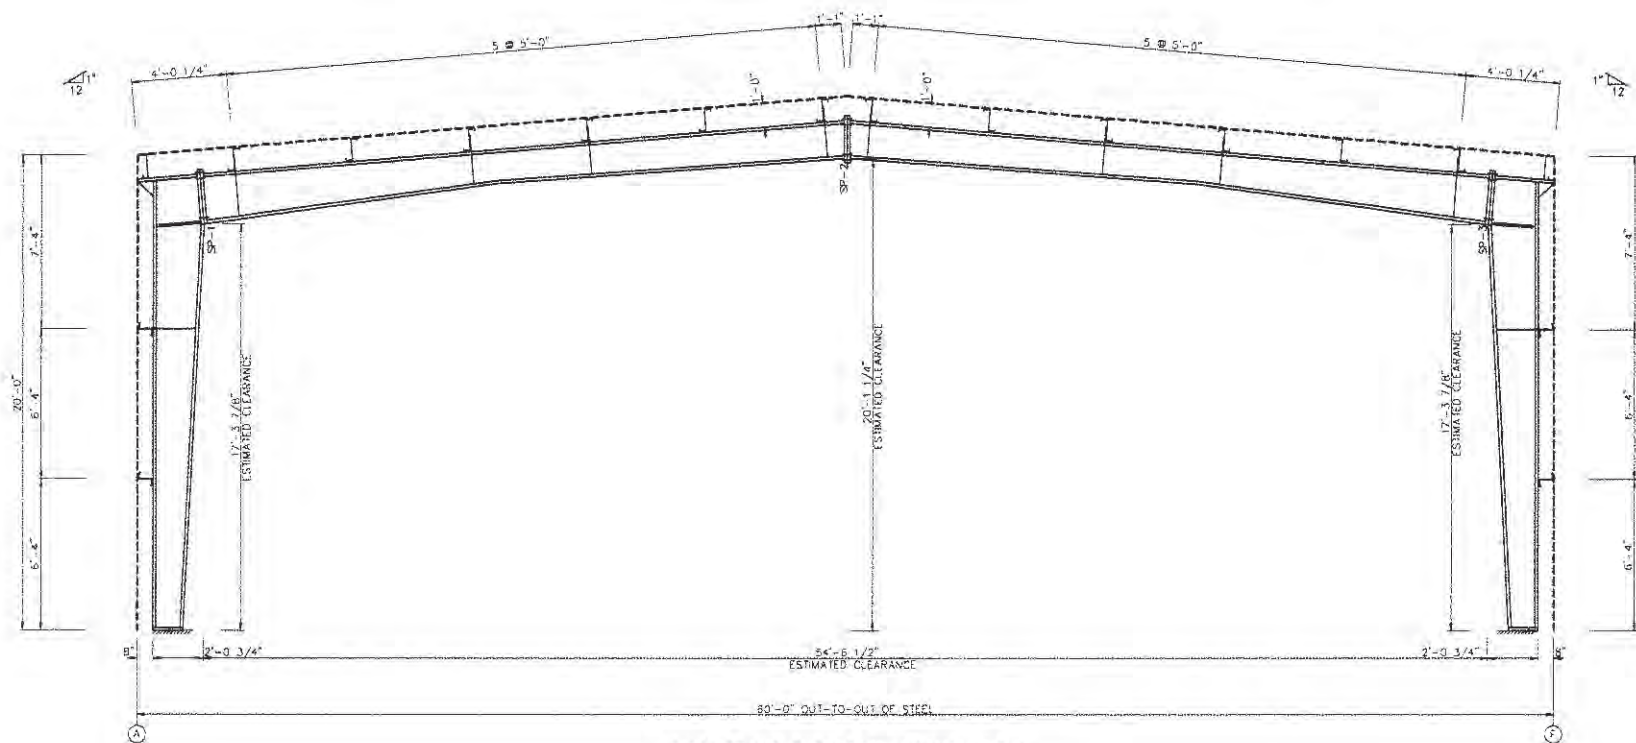


RIGID FRAME ELEVATION: FRAME LINE 1

CE NOTES:
 DIMENSION REQUIREMENTS MUST BE SPECIFIED. DIMENSIONS SHOWN
 NOT BE MAINTAINED UNLESS ALL BUILDING DESIGN AND LOADING
 REQUIREMENTS HAVE BEEN FINALIZED, INCORPORATED AND APPROVED. CLEARANCE
 REQUIREMENTS MAY AFFECT PRICES SHOWN.

Rev.	Date	By	Description
0	3/27/2021	PR	ISSUED FOR INFORMATION
Rev.	Date	By	Description
CLIENT			
Rugged Country Building Services			
PROJECT			
Premium Docks			
PROJECT LOCATION			
Nobel, Ontario			
DRAWING NAME			
RIGID FRAME ELEVATION			
DRAWING No.			
21-0204			
DRAWN BY X		CHECKED BY X	
DRAFT (AND 01/2/2021)		ENGINEER'S SEAL APPLIED ONLY TO SPECIFIC PRODUCTS	
Preliminary Not for Construction			
STEELWAY		7025 Saskatchewan Road Aurora, Ontario M7A 2P4 416-709-1240 www.steelway.ca	

THIS DRAWING IS THE PROPERTY OF STEELWAY BUILDING SYSTEMS AND MAY NOT BE REPRODUCED WITHOUT CONSENT

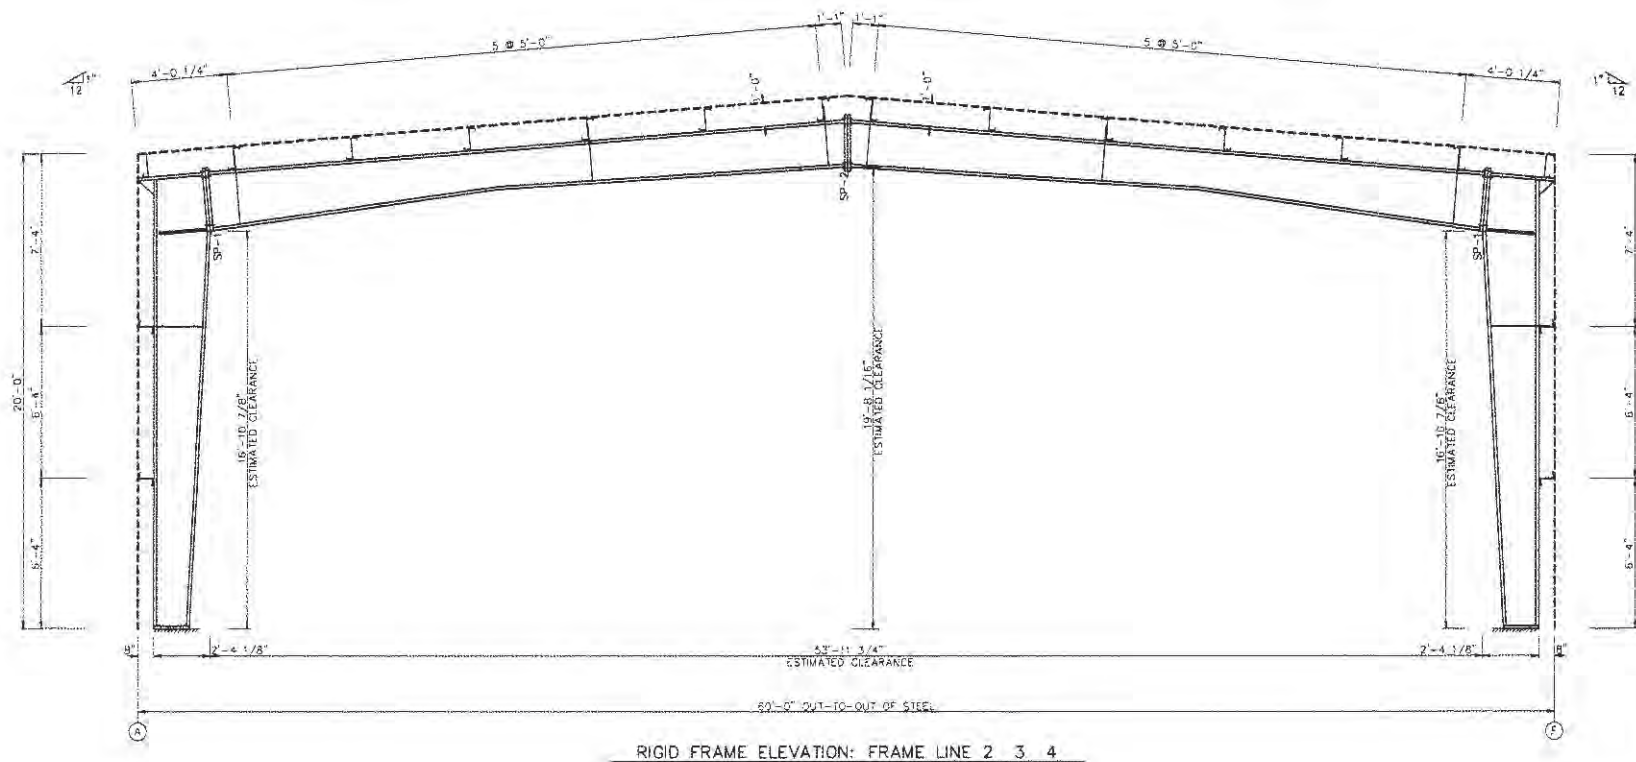

0	2/27/2021	Pa	ISSUED FOR INFORMATION
Rev.	Date	By	Description
CLIENT			
Rugged Country Building Services			
PROJECT			
Premium Docks			
PROJECT LOCATION			
Nobel, Ontario			
DRAWING NAME			
RIGID FRAME ELEVATION			
DRAWING No.			
21-0204			
DRAWN BY X		CHECKED BY X	
BUILT AND SIGNED		ENGINEER'S SEAL APPLIES ONLY TO STEELWORK PRODUCTS	
Preliminary Not for Construction			
		1820 Corporation Drive Nobels, Ontario, M9B 1H1 905-225-2244 905-225-2245	

CE NOTES:
 DIMENSION REQUIREMENTS MUST BE SPECIFIED. DIMENSIONS SHOWN
 NOT BE MAINTAINED UNLESS ALL BUILDING DESIGN AND LOADING
 REQUIREMENTS HAVE BEEN FINALIZED, INCORPORATED AND APPROVED. CLEARANCE
 REQUIREMENTS MAY AFFECT PRICES SHOWN.

THIS DRAWING IS THE PROPERTY OF STEELWORK & STRUCTURE AND MAY NOT BE REPRODUCED WITHOUT CONSENT.

MUNICIPALITY OF MCDOUGALL FIRE / EMERGENCY SERVICES, 2021

[illegible]



REPORT TO COUNCIL

Report No.:	CAO-2021-08
Council Date:	July 14, 2021
From:	Tim Hunt, CAO/Director of Operations
Subject:	Lake Forest Drive Tender Recommendation

Background:

The 2021 capital works budget included \$440,000.00 to supply/apply Hot Mix Asphalt (HMA) to Lake Forest Drive. On June 24th the tenders for Lake Forest Drive (Tender Contract 2021-001) were received and the following bids were opened and verified to be complete.

Name of Tenderer	Net Price	HST	Total
Weeks Construction	\$ 578,309.60	\$ 75,180.25	\$ 653,489.85
Hall Construction	\$ 488,857.71	\$ 63,551.50	\$ 552,409.21
Fowler Construction	\$ 415,933.65	\$ 54,071.37	\$ 470,005.02

Recommendation:

That Council award the Lake Forest Drive tender to Fowler Construction at \$415,933.65 plus HST. Municipal cost after HST is \$425,205.00, bringing the total tender amount \$14,795.00 under the budgeted amount.

CAO/ Director of Operations

Tim Hunt

From: Justin Samson
Sent: Thursday, June 24, 2021 12:23 PM
To: Tim Hunt
Subject: snow removal on Lorimer Lake Road

Hi Tim, nice speaking with you yesterday. Pursuant to our phone call, I would like to clear snow this coming winter (and future ones should this be feasible) from a small section of Lorimer Lake road that is not being plowed by the municipality. The stretch would be from from Rocklea lane to my driveway 680 Lorimer Lake Road. about 1.5 KM. I would do this at my own expense with a tractor and snowblower attachment. By using this machine rather than a plow I believe I will end up with a much better job as well as no large snowbanks.

There are over 15 cottages there that are not able to be accessed by vehicle due to the road not being plowed. By opening it up it would allow emergency vehicles to access those areas during the winter.

My only concern in undertaking this project would be any liability issues brought forward on me for whatever reason as a result of me clearing the snow. Could there be any way that the township could help out on this? I have looked into commercial insurance and have found it to be cost prohibitive. As I mentioned, I will do this at my expense and don't want any compensation for it. The plowed section will be maintained regularly and be approximately 14 feet wide. I have asked several cottagers out there and they are all in favor since they will benefit from it.

Here is some background in case interested, my wife and I are locals. we have a primary residence in Parry Sound. I have lived here for 20 years and my wife for 21. She is employed by the Near North District School Board as a Speech and Language Pathologist. Myself, I am the Supervising Helicopter Maintenance Engineer for the Canadian Coast Guard base located in Parry Sound.

Thank you for your assistance on this. I look forward to hearing back from you.

Regards,

Justin Samson



REPORT TO COUNCIL

Report No.:	ENV-6-2021
Council Date:	July 14, 2021
From:	Steve Goman
Subject:	Environmental Services Report

Background:

Dept. Wide: COVID-19 procedures are still in place to reduce the potential spread of the virus. We have made keeping our Essential Services running a priority. We have been able to maintain regulatory compliance within the Department.

Landfill Leachate:

The facility has been functioning well. We have the plant operating at a low flow for the summer. We are monitoring the facility closely and don't anticipate any major problems.

Nobel Water:

The water system is operating well within set MECP regulations. The completion of the water main extension and the project is very close and only a few details need to be addressed before final acceptance/commissioning as planned.

Crawford Septic:

Seasonal flows to the bed have returned to the normal lower rates. Routine inspections of the collection system have taken place to isolate and reduce impact to the system.

Recommendation:

Landfill Leachate:

Accept this report as information.

Nobel Water:

Accept this report as information.

Crawford Septic:

Accept this report as information.



Calls For Service (CFS) Billing Summary Report

McDougall April to June - 2021

Billing Categories <i>(Billing categories below do not match traditional crime groupings)</i>		2021				2020			
		April to June	Year to Date	Time Standard	Year To Date Weighted Hours	April to June	Year to Date	Time Standard	Year To Date Weighted Hours
Violent Criminal Code	Sexual Assault	0	0		0.0	0	1	16.0	16.0
	Assault With Weapon or Causing Bodily Harm-Level 2	1	2	16.0	32.0	0	1	16.0	16.0
	Assault-Level 1	2	2	16.0	32.0	4	4	16.0	64.0
	Criminal Harassment - Offender Unknown	0	0		0.0	0	1	16.0	16.0
	Indecent/Harassing Communications	0	0		0.0	0	2	16.0	32.0
	Utter Threats to Person	0	0		0.0	1	1	16.0	16.0
	Total	3	4	16.0	64.0	5	10	16.0	160.0
Property Crime Violations	Break & Enter	0	0		0.0	2	3	6.5	19.5
	Theft Over - Other Theft	1	1	6.5	6.5	0	0		0.0
	Theft of Motor Vehicle	0	0		0.0	1	1	6.5	6.5
	Theft of - Automobile	0	0		0.0	0	1	6.5	6.5
	Theft Under - Construction Site	0	0		0.0	1	1	6.5	6.5
	Theft under - Other Theft	0	1	6.5	6.5	1	1	6.5	6.5
	Theft Under - Gasoline Drive-off	1	2	6.5	13.0	0	2	6.5	13.0
	Theft FROM Motor Vehicle Under \$5,000	2	2	6.5	13.0	0	0		0.0
	Fraud -Money/property/ security <= \$5,000	2	4	6.5	26.0	1	1	6.5	6.5
	Fraud - Other	1	2	6.5	13.0	0	1	6.5	6.5
	Personation with Intent (fraud)	0	1	6.5	6.5	0	0		0.0
	Mischief - master code	1	2	6.5	13.0	1	2	6.5	13.0
	Total	8	15	6.5	97.5	7	13	6.5	84.5
Other Criminal Code Violations (Excluding traffic)	Bail Violations - Fail To Comply	1	2	7.8	15.6	3	3	7.8	23.4
	Indecent acts -Other	0	1	7.8	7.8	0	0		0.0
	Child Pornography -Other	1	1	7.8	7.8	0	0		0.0
	Child Pornography - Making or distributing	0	0		0.0	1	1	7.8	7.8
	Breach of Probation	0	0		0.0	2	2	7.8	15.6
	Total	2	4	7.8	31.2	6	6	7.8	46.8
Drug Possession	Possession Heroin	0	1	6.5	6.5	0	0		0.0
	Total	0	1	6.5	6.5	0	0		0.0
Statutes & Acts	Landlord/Tenant	1	6	3.4	20.4	1	1	3.4	3.4
	Mental Health Act	0	0		0.0	0	1	3.4	3.4
	Mental Health Act - No contact with Police	0	1	3.4	3.4	0	0		0.0



Calls For Service (CFS) Billing Summary Report

McDougall April to June - 2021

Billing Categories <i>(Billing categories below do not match traditional crime groupings)</i>		2021				2020			
		April to June	Year to Date	Time Standard	Year To Date Weighted Hours	April to June	Year to Date	Time Standard	Year To Date Weighted Hours
Statutes & Acts	Mental Health Act - Threat of Suicide	0	2	3.4	6.8	1	1	3.4	3.4
	Mental Health Act - Voluntary Transport	1	4	3.4	13.6	1	1	3.4	3.4
	Mental Health Act - Placed on Form	0	1	3.4	3.4	0	1	3.4	3.4
	Trespass To Property Act	1	3	3.4	10.2	2	4	3.4	13.6
	Total	3	17	3.4	57.8	5	9	3.4	30.6
Operational	Animal Stray	1	1	3.6	3.6	1	2	3.6	7.2
	Animal Injured	3	4	3.6	14.4	0	0		0.0
	Animal - Other	1	1	3.6	3.6	0	0		0.0
	Domestic Disturbance	5	6	3.6	21.6	6	11	3.6	39.6
	Suspicious Person	4	6	3.6	21.6	1	2	3.6	7.2
	Phone -Nuisance - No Charges Laid	0	1	3.6	3.6	0	0		0.0
	Fire - Building	0	1	3.6	3.6	0	0		0.0
	Missing Person 12 & older	0	1	3.6	3.6	0	0		0.0
	Missing Person Located Under 12	0	0		0.0	0	1	3.6	3.6
	Missing Person Located 12 & older	0	0		0.0	1	2	3.6	7.2
	Noise Complaint -Master code	0	0		0.0	1	1	3.6	3.6
	Noise Complaint - Others	0	0		0.0	1	1	3.6	3.6
	Found Property -Master code	1	1	3.6	3.6	0	1	3.6	3.6
	Found-Radio,TV,Sound-Reprod. Equip.	1	1	3.6	3.6	0	0		0.0
	Sudden Death - Accidental	0	0		0.0	1	1	3.6	3.6
	Sudden Death - Natural Causes	2	3	3.6	10.8	1	1	3.6	3.6
	Suspicious Vehicle	3	6	3.6	21.6	5	7	3.6	25.2
	Trouble with Youth	1	2	3.6	7.2	2	4	3.6	14.4
	Unwanted Persons	1	1	3.6	3.6	1	1	3.6	3.6
	Neighbour Dispute	10	13	3.6	46.8	5	7	3.6	25.2
	Other Municipal By-Laws	0	0		0.0	1	1	3.6	3.6
	Assist Public	3	9	3.6	32.4	3	3	3.6	10.8
	Distressed/Overdue Motorist	1	1	3.6	3.6	0	0		0.0
	Family Dispute	1	10	3.6	36.0	3	6	3.6	21.6
	Total	38	68	3.6	244.8	33	52	3.6	187.2
Operational2	False Alarm -Others	0	0		0.0	1	5	1.3	6.5
	Keep the Peace	1	3	1.3	3.9	2	4	1.3	5.2
	911 call / 911 hang up	3	5	1.3	6.5	2	10	1.3	13.0



Calls For Service (CFS) Billing Summary Report

McDougall April to June - 2021

Billing Categories (Billing categories below do not match traditional crime groupings)		2021				2020			
		April to June	Year to Date	Time Standard	Year To Date Weighted Hours	April to June	Year to Date	Time Standard	Year To Date Weighted Hours
Operational2	911 call - Dropped Cell	1	2	1.3	2.6	3	6	1.3	7.8
	Total	5	10	1.3	13.0	8	25	1.3	32.5
Traffic	MVC (MOTOR VEHICLE COLLISION) -Master code	0	0		0.0	0	1	3.4	3.4
	MVC - Personal Injury (MOTOR VEHICLE COLLISION)	1	1	3.4	3.4	0	1	3.4	3.4
	MVC - Prop. Dam. Non Reportable	0	0		0.0	2	3	3.4	10.2
	MVC - Prop. Dam. Reportable (MOTOR VEHICLE COLLISION)	1	5	3.4	17.0	3	9	3.4	30.6
	MVC - Prop. Dam. Failed to Remain (MOTOR VEHICLE COLLISION)	0	1	3.4	3.4	0	0		0.0
	Total	2	7	3.4	23.8	5	14	3.4	47.6
Total		61	126		538.6	69	129		589.2

Note to Detachment Commanders:

- The content of each report is to be shared by the Detachment Commander only with the municipality for which it was generated. The municipality may treat this as a public document and distribute it as they wish.
- All data is sourced from the Niche RMS application. Included are 'reported' occurrences (actuals and unfounded occurrences) for 'billable' occurrences ONLY. Data is refreshed on a weekly basis.
- The Traffic category includes motor vehicle collision (MVC) occurrences entered into Niche (UCR code 8521). MVCs are NOT sourced from the eCRS application for this report.
- Only the primary violation is counted within an occurrence.
- Time standards displayed are for the 2021 billing period.

Note to Municipalities:

- Data contained within this report is dynamic in nature and numbers will change over time as the Ontario Provincial Police continues to investigate and solve crime.
- This report is NOT to be used for crime trend analysis as not all occurrences are included.
- Data groupings within this report do not match traditional crime groupings seen in other public reports such as the OPP Police Services Board reports or Statistics Canada reporting.



REPORT TO COUNCIL

Report No.:	C-2021-05
Council Date:	July 14, 2021
From:	Lori West, Clerk
Subject:	2022 Municipal Election – Alternative Voting Methods and Changes to the Municipal Election Act.

Background:

The Municipal Elections Act (MEA) provides that municipal elections are to be held every four years with the next voting day being Monday, October 24, 2022.

Alternative Voting Methods:

Section 42(1) of the Municipal Elections Act sets out that Council may pass by-laws authorizing the use of voting and vote-counting equipment, providing the by-law is passed before May 1 in the year of the election. This report is being presented in advance of the May 1st, 2022 deadline to obtain Council's confirmation to maintain internet/telephone voting for the 2022 Municipal Election.

The Municipality of McDougall has successfully utilized telephone and internet voting for the 2014, and 2018 municipal elections; with voter participation for the 2014 election at 37.8% and 2018 at 31.4%. Internet and Telephone voting supports more eligible electors to cast a ballot who are unable to come to an in-person voting location. The COVID-19 global pandemic has highlighted the need for remote voting methods, ideally restriction would be lifted by the time of the next regular municipal election, however, alternative voting options, including one that does not require in-person contact should be considered.

Staff have contacted Intelivote Systems Inc the eVoting service provider used for the 2014 and 2018 municipal election. Intelevote is proposing to maintain the 2018 per eligible elector fee, however, additional costs will be incurred due to the rise in postage rates. Staff will also be in negotiations for a voter list management software provider to work with Intelivote. Datafix was the provider for past elections.

Changes to note since the 2018 Municipal Election:

The Municipal Elections Modernization Act, 2016, gave Ontario municipalities the option to use ranked ballots for the first time in 2018. Bill 218, Supporting Ontario's Recovery and Municipal Elections Act, 2020, has removed the option for Ontario municipalities to consider a ranked ballot election for 2022.

Recommendation:

That Council receive this report;

That Council approve internet & telephone voting for the 2022 municipal election; and

That Council approve by-law 2021-29 authorizing the alternative voting method as required by the Municipal Elections Act as amended.

Solicitor General

Office of the Solicitor General

25 Grosvenor Street, 18th Floor
Toronto ON M7A 1Y6
Tel: 416 326-5000
Toll Free: 1-866-517-0571
SOLGEN.Correspondence@ontario.ca

Solliciteur général

Bureau du solliciteur général

25, rue Grosvenor, 18^e étage
Toronto ON M7A 1Y6
Tél. : 416 326-5000
Sans frais : 1-866-517-0571
SOLGEN.Correspondence@ontario.ca



132-2021-2894

By email

July 8, 2021

Dear Heads of Council:

With warmer weather underway, it is important to ensure pets across the province remain safe, cool and comfortable. The Ontario government is strongly urging everyone to take the necessary precautions to keep their pets safe and protected during the hot summer months including making sure that pets are not left unattended in a vehicle.

Temperatures inside a vehicle can quickly become much hotter than the temperature outside. The most dramatic rise in temperature occurs within the first 10 minutes that a vehicle is idle. Even at an outdoor temperature of only 25°C, the inside temperature of a car can reach 34°C in as little as 10 minutes and up to 50°C by the time an hour has passed. Pets can be put at risk of serious illness and possibly death as a result of being left in a vehicle during hot weather. If an individual sees an animal in a hot car in distress and is concerned the animal's life is in danger, they should call 911 immediately as it is an emergency. Members of the public are not encouraged to enter a vehicle in these situations.

Pursuant to the *Provincial Animal Welfare Services Act, 2019*, police officers, First Nations Constables, and animal welfare inspectors may enter motor vehicles to remove animals in critical distress. Police officers commonly provide primary response to 911 calls for service across the province related to animals left in motor vehicles.

In addition, the *Fire Protection and Prevention Act, 1997*, provides authority for firefighters to enter motor vehicles to rescue and remove animals in distress, noting that municipal councils set the levels of fire protection services which may include the rescue of animals in motor vehicles.

To support firefighters in exercising this rescue function, the Ministry of the Solicitor General, through the Office of the Fire Marshal, has issued the attached Fire Marshal's Communiqué which provides information about a new, voluntary training e-module available to firefighters. This additional resource may assist fire services to effectively respond to animals left in hot or cold motor vehicles to best safeguard animal welfare.

Where appropriate, municipal councils, through their fire departments, may wish to work with and share this information with local communications and dispatch personnel to support effective dispatch of 911 calls for service related to animals left in hot or cold motor vehicles.

I appreciate your continued partnership to help protect animals in Ontario.

Sincerely,

A handwritten signature in black ink, appearing to read 'Sylvia Jones', with a stylized, cursive script.

Sylvia Jones
Solicitor General

Enclosure

c: Chief Administrative Officers
Municipal Clerks

COMMUNIQUÉ

du commissaire des incendies

July 8, 2021

No. 2021-06

Responding to Animals Left in Motor Vehicles Training E-Module

Ontario's [Provincial Animal Welfare Services Act, 2019](#) (PAWS Act) came into effect on January 1, 2020 and allows police, First Nations constables and provincial animal welfare inspectors to enter motor vehicles to remove animals in critical distress. In accordance with the [Fire Protection and Prevention Act, 1997](#) (FPPA), municipal councils set the levels of fire protection services which may include the rescue of animals in motor vehicles. The FPPA provides authority for firefighters to enter motor vehicles to rescue and remove animals in distress.

To support firefighters in exercising this rescue function, the Ministry of the Solicitor General has developed a new voluntary, training e-module for fire services on responding to animals left in motor vehicles. The training e-module is available at the following link: <https://ofc.cerps.ca/mod/scorm/view.php?id=47233>. If prompted, users should log in as a guest.

The module includes information related to:

- The risks of an animal being left in a motor vehicle, and where the ministry directs the public to report these incidents;
- Authorities and protections under the FPPA related to rescuing animals left in motor vehicles;
- How to assess whether an animal in a motor vehicle is in distress, guidance on handling of the animal and immediate steps that can be taken to relieve the animal's distress; and,
- Who to contact when an animal has been removed from a motor vehicle.

In addition to this Communiqué, a letter is being sent to municipal councils and a copy of this Communiqué is attached to that letter.

For further information, please contact your local Fire Protection Adviser.

Watershed Conditions Statement - Water Safety**Parry Sound District****Including Muskoka River Watershed and Magnetawan River Watershed**Thursday, July 08, 2021
1:00 pm

The Ministry of Northern Development, Mines, Natural Resources and Forestry (NDMNRF) – Parry Sound District is advising area residents that a Watershed Conditions Statement - Water Safety is in effect until Thursday July 15, 2021. This message will affect residents within the NDMNRF Parry Sound District which includes the District Municipality of Muskoka, the Territorial District of Parry Sound and a north-west portion in the County of Haliburton.

The recent increase in water levels and flows are anticipated to remain over the next week as runoff from recent rain moves through the river systems.

Residents are reminded to keep a close watch on conditions and regularly check for updated messages.

With recent rainfall the banks and shorelines adjacent to water bodies can be extremely slippery and unstable. Residents and visitors should exercise caution while around waterbodies and maintain close supervision of children and pets. Rivers are flowing much faster than usual for this time of year and may be hazardous for recreational activities. Lake levels are currently higher than usual for this time of year possibly causing some challenges for water activities.

NDMNRF also advises extreme caution when using forest access roads for outdoor activities as they may become inundated with water, are prone to washouts and may become impassible due to localized flooding.

TECHNICAL INFORMATION**Description of Weather System**

Environment Canada has issued a Rainfall Warning effective Thursday July 8, 2021 that covers most areas within Muskoka and Parry Sound. The rainfall warning calls for up to 50mm of rain today with another 25mm forecasted within the next 7 days.

Daytime temperatures are below seasonal today and tomorrow with more seasonal temperatures forecasted beginning Saturday July 10th.

Description of Current Conditions.

Water levels for most lakes are at or above their upper operating range for this time of year. River flows are extremely high for this time of year.

The local watersheds have received upwards of 200 mm of rain over the past two weeks– this is more than the average amount of precipitation the watersheds normally receive through the months of June and July combined. This has caused saturated watershed conditions and significant runoff. Additional rainfall forecasted for today and within the next 7-days is likely to cause lake levels and river flows to rise further.

Minor flooding within flood prone areas is possible.

NDMNRF is closely monitoring the weather and developing watershed conditions. Further updates will be issued as appropriate.

DEFINITIONS

- **WATERSHED CONDITIONS STATEMENT – WATER SAFETY:** indicates that high flows, melting ice or other factors could be dangerous for such users as boaters, anglers and swimmers but flooding is not expected.
- **WATERSHED CONDITIONS STATEMENT – FLOOD OUTLOOK:** gives early notice of the potential for flooding based on weather forecasts calling for heavy rain, snow melt, high winds or other conditions
- **FLOOD WATCH:** potential for flooding exists within specific watercourses and municipalities
- **FLOOD WARNING:** flooding is imminent or occurring within specific watercourses and municipalities.

LEARN MORE

- Surface Water Monitoring Centre public webpage www.ontario.ca/flooding
- Environment Canada bulletins: www.weather.gc.ca
- A close watch on local conditions and weather forecasts from Environment Canada is recommended.



Seguin Township

5 Humphrey Drive,
Seguin, Ontario P2A 2W8

Tel: (705) 732-4300
Toll Free: (877) 473-4846
Fax: (705) 732-6347
www.seguin.ca

SENT VIA EMAIL: info@nearnorthschools.ca

Original to follow by regular mail.

June 29th, 2021

Near North District School Board
963 Airport Road
PO Boxes 3110
North Bay, ON
P1B 8H1

Dear Sir/Madam:

RE: Resolution No. 2021-178 – Mega School

At the regular meeting of the Township of Seguin Council held June 21st, 2021, Council passed Resolution No. 2021-178 requesting that the Near North District School Board convene a new Accommodation Review Committee for the junior kindergarten to grade 12 mega school; and further that an independent study of enrollment and population figures be completed prior to the finalization of the JK-12 mega school.

A copy of Resolution No. 2021-178 is enclosed for your consideration.

Sincerely,

Donna McLeod
Clerk's Dept.

Encl.

cc: West Parry Sound Municipalities
Shawanaga First Nation
Wasauksing First Nation

Henvey Inlet First Nation

Magnetawan First Nation

Moose Deer Point First Nation

Honourable Doug Ford, Premier of Ontario

Honourable Stephen Lecce, Minister of Education

Parry Sound-Muskoka MP Scott Aitchison

Parry Sound-Muskoka MPP Norm Miller



Resolution No. 2021-178

**The Corporation of
the Township of Seguin**

Moved by [Signature]

Seconded by IC Ted Collin Date June 21st, 2021

WHEREAS our schools are a vital part of the educational, social and economic development that is integral to the West Parry Sound area municipalities;

AND WHEREAS an Accommodation Review Committee (ARC) was established in 2013 to review Nobel and McDougall elementary schools;

AND WHEREAS the Near North District School Board (NNDSB) included the Parry Sound High School (PSHS) within the same ARC as Nobel and McDougall elementary schools;

AND WHEREAS in 2018 the Ministry of Education put a moratorium on the closing of any schools in the Province of Ontario;

AND WHEREAS after the moratorium by the Province, and based on an outdated ARC, the NNDSB has announced the closure of Nobel and McDougall elementary schools for a junior kindergarten to grade 12 mega school at the location of the PSHS;

AND WHEREAS the preliminary design plans for a new mega school does not reflect the growth for the West Parry Sound area over the past 8 years;

AND WHEREAS the ratepayers of West Parry Sound contribute over \$15 million dollars annually towards local education;

AND WHEREAS the NNDSB has not communicated adequately with the municipal governments and residents in which the schools are located;



**The Corporation of
the Township of Seguin**

AND WHEREAS the elementary students and their parents from the West Parry Sound area deserve to have their voices heard in respect to the location and design of a new mega school.

NOW THEREFORE BE IT RESOLVED THAT the Council of The Corporation of the Township of Seguin requests that the Near North District School Board convene a new Accommodation Review Committee for the junior kindergarten to grade 12 mega school;

AND FURTHER THAT an independent study of enrollment and population figures be completed prior to the finalization of the JK-12 mega school;

AND FURTHER THAT this resolution be forwarded to the West Parry Sound Municipalities, Shawanaga First Nation, Wasauksing First Nation, Henvey Inlet First Nation, Magnetawan First Nation, Moose Deer Point First Nation, the Near North District School Board, the Honourable Doug Ford, Premier of Ontario, the Honourable Stephen Lecce, Minister of Education, Parry Sound-Muskoka MP Scott Aitchison, and Parry Sound-Muskoka MPP Norm Miller.

DIVISION LIST Yea Nay Absent Abstain

Coles _____ _____ _____ _____

CARRIED 9-0-0

Collins _____ _____ _____ _____

DEFEATED _____

Fellner _____ _____ _____ _____

Finnson _____ _____ _____ _____

Moffatt _____ _____ _____ _____

Osborne _____ _____ _____ _____

MacDiarmid _____ _____ _____ _____

From: [EA Modernization \(MECP\)](#)
To: [EA Modernization \(MECP\)](#)
Cc: [EA Modernization \(MECP\)](#)
Subject: Updating environmental assessment requirements for transmission lines
Date: Monday, July 5, 2021 5:43:31 PM

Hello,

The Ontario government is updating the almost 50-year-old environmental assessment (EA) program to support building safer and stronger communities, while maintaining strong environmental oversight.

That's why, over the past two years, the government has been working to build a strong environmental assessment program that considers the input of local communities and focuses on projects that have the highest impact to the environment. As part of this plan, we are developing sensible, practical changes that would ensure environmental protection while reducing delays on infrastructure projects that matter most to Ontario communities.

As you may be aware, the ministry has been consulting on a proposed list of projects which would be subject to the comprehensive environmental assessment requirements in Part II.3 of the *Environmental Assessment Act* (to be proclaimed). The notice can be found at: <https://ero.ontario.ca/notice/019-2377>.

I am writing today to share some information with you on the ministry's new proposal to update the environmental assessment requirements for establishing electricity transmission line projects. These proposed changes, if approved, will update EA requirements for critical transmission infrastructure to support expanded access to lower carbon energy sources from Ontario's electricity grid, promote regional economic development and shorten-times for building critical infrastructure projects across the province.

The proposed changes, if made, would update the thresholds that determine which projects are required to undergo an individual (comprehensive) EA process. This would align the thresholds with those used by the federal government for international electrical transmission lines to help streamline the approvals process for critical transmission infrastructure.

We are proposing that transmission lines 75 km or more in length and 345 kV or greater in voltage would be required to complete an individual environmental assessment. We are also proposing that establishing other transmission lines that are more than 2 km in length and with a nominal voltage of 115 kV or more would follow the Class Environmental Assessment for Minor Transmission Facilities (Class EA), as amended from time to time.

Details of our policy proposal, including the proposed thresholds for transmission line projects are available on the Environmental Registry of Ontario here: <https://ero.ontario.ca/notice/019-3937>.

How you can provide input

The ministry is looking for your feedback on our proposal to update the environmental assessment requirements for transmission line projects.

Please review the proposal and submit your comments via the Environmental Registry of

Ontario here or directly by e-mail to EAmmodernization.mecp@ontario.ca by **September 3, 2021**.

Please do not hesitate to contact the ministry at EAmmodernization.mecp@ontario.ca with any questions you may have at any time.

Sincerely,

Annamaria Cross
Director, Environmental Assessment Modernization
Ministry of the Environment, Conservation and Parks



21 Church Street
Dunchurch, Ontario P0A 1G0
Phone: 705-389-2466 ~ Fax: 705-389-1855

www.whitestone.ca
E-mail: info@whitestone.ca

May 31, 2021

West Parry Sound Clerks:

Maryann Weaver, Township of the Archipelago
Kevin McIlwain, Township of Carling
Lori West, Municipality of McDougall
Lance Sherk, Township of McKellar
Rebecca Johnson, Town of Parry Sound
Craig Jeffery, Township of Seguin

Dear Clerks:

Re: West Parry Sound Joint Election Compliance Audit Committee

Further to our recent conversations, the Municipality of Whitestone is requesting your consideration that Whitestone become a member of the West Parry Sound Joint Election Compliance Audit Committee. Should you be agreeable, the intention would be that membership would commence as of November 15, 2022 (the first day of the next Term of Office).

Thank you for your consideration.

Regards,

Michelle Hendry
CAO/Clerk
MUNICIPALITY OF WHITESTONE



Township of The Archipelago

9 James Street, Parry Sound ON P2A 1T4

Tel: 705-746-4243/Fax: 705-746-7301

www.thearchipelago.on.ca

June 18, 2021

21-106

**Moved by Councillor Barton
Seconded by Councillor Sheard**

RE: Burial of Children at the Kamloops Indian Residential School

WHEREAS the horrific discovery of 215 children buried at the Kamloops Indian Residential School in Tk'emlúps te Secwépemc First Nation territory is a stark reminder of the profound and lasting impacts of Canada's residential and day school systems on Indigenous peoples, as well as the need for meaningful action as we work towards truth, justice and reconciliation; and

WHEREAS the Council for the Township of The Archipelago (TOA) are profoundly saddened and angered by this tragic news, and understand that the death and disappearances of children from residential schools were well known and yet rarely acknowledged or accepted by Canadians; and

WHEREAS The Township of The Archipelago is situated within Anishinaabek Territory, and both the Robinson-Huron Treaty of 1850 and Williams Treaty of 1923; and

WHEREAS the Truth and Reconciliation Commission of Canada (TRC) revealed the heartbreaking details of the role that residential schools played in the history of Canada and the tragic legacy that continues today.

AND WHEREAS the Kamloops Indian Residential School is but one of many unmarked burial sites associated with residential schools across Canada;

NOW THEREFORE BE IT RESOLVED that Council for the Township of The Archipelago stands with all survivors of residential schools, with the Tk'emlúps te Secwépemc people, and with all First Nations communities whose children attended the school and suffered such unimaginable loss;


FURTHER BE IT RESOLVED that Council for the Township of The Archipelago requests the federal and provincial governments take action now on all 94 of the Calls to Action of the TRC, with particular attention to Calls 71 to 76, including funding and co-ordinating support for First Nations, Inuit, and Métis communities to locate, commemorate, and honour their Missing Children;

FURTHER BE IT RESOLVED that Council for the Township of The Archipelago calls on the federal government to adhere to the unanimous motion passed in the

House of Commons calling on the federal government to drop the Federal Court appeals related to compensation for First Nations children separated from their families.

FURTHER BE IT RESOLVED that Council for the Township of the Archipelago directs staff to send a copy of this resolution to Doug Ford, Premier of Ontario; Norm Miller, MPP Parry Sound-Muskoka; Scott Aitchison, MP Parry Sound-Muskoka; Henvey Inlet First Nation, Shawanaga First Nation, Wasauksing First Nation; Moose Deer Point First Nation, Magnetawan First Nation; West Parry Sound Area Municipalities; MP Carolyn Bennett, Minister of Crown-Indigenous Relations; and to the Prime Minister of Canada Justin Trudeau.

Carried.

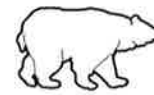

"Via Email: justin.trudeau@parl.gc.ca

June 24th, 2021

The Honourable Justin Trudeau
Prime Minister of Canada
Office of the Prime Minister
80 Wellington Street
Ottawa, ON
K1A 0A2

Dear Prime Minister Trudeau:

Re: Motion to Include the PSA Test for Men into the Medical Care

This will serve to advise you that Council, at its regular meeting held Tuesday, June 22nd, 2021, passed the following resolution:

"Resolution No. 182-2021

Moved By: Robert Hutchinson

Seconded By: Daniel Belisle

WHEREAS the male population has been made to pay for prostate blood test and whereas 11 Canadian men will die of prostate cancer every day and

WHEREAS 1.5 million Canadian men are not seeking the early detection PSA testing and

WHEREAS prostate cancer is the most common cancer in men and

WHEREAS when detected early the survival rate is close to 100% and detected late 3 of 4 men will be lost and

WHEREAS men who wish to have this test done have to pay \$33.00 for the test

1/2



THEREFORE I Robert Hutchinson move that both the Federal and Provincial Governments move to have this test included in the national health care system and that it be made available for all Canadian men at no charge and further that the Government make every effort to have this become a reality sooner than later as stated above every day that goes by another 11 men will die of this avoidable disease and

FURTHERMORE that this motion be distributed to Right Honourable Justin Trudeau Prime Minister of Canada, Honourable Doug Ford Premier of Ontario, Minister of Health (Canada) Honourable Patty Hajdu, Deputy Premier and Minister of Health (Ontario) Honourable Christine Elliott, all municipalities, and all First Nation Communities .

Carried"

Your attention to this matter is greatly appreciated!

Yours Truly,

THE CORPORATION OF THE TOWN OF COCHRANE



Alice Mercier
Clerk

/am

c.c.: Hon. Doug Ford Premier of Ontario,
Hon. Patty Hajdu, Minister of Health (Canada)
Hon. Christine Elliott, Deputy Premier and Minister of Health (Ontario)
All Municipalities
All First Nation Communities

CITY OF VAUGHAN

EXTRACT FROM COUNCIL MEETING MINUTES OF JUNE 22, 2021

Item 22, Report No. 29, of the Committee of the Whole, which was adopted without amendment by the Council of the City of Vaughan on June 22, 2021.

22. RAISING THE LEGAL AGE FOR A LICENSED DRIVER FROM 16 TO 18

The Committee of the Whole recommends that consideration of this matter be deferred to a Committee of the Whole meeting in September 2021.

Member's Resolution

Submitted by Councillor Yeung Racco

Whereas, City of Vaughan Council is concerned about the continued occurrence of serious motor vehicle collisions involving drivers under the age of 18; and

Whereas, a shocking and tragic collision involving a 16-year old driver occurred on May 16th, 2021 on Athabasca Avenue in the City of Vaughan, resulting in the death of two young children; and

Whereas, City of Vaughan Council is deeply saddened and concerned by the Athabasca Avenue accident and wishes to see change effected to Ontario's driving laws.

It is therefore recommended:

1. That the Provincial Government consider raising the current minimum driving age for licensed G1 operators of motor vehicles in Ontario from 16 to 18 years old; and
2. That the City Clerk forward a copy of this resolution to the Premier, the Minister of Transportation, the Minister of Municipal Affairs and Housing, and to all municipalities in Ontario.

MEMBER'S RESOLUTION

Committee of the Whole (1) Report

DATE: Tuesday, June 01, 2021

TITLE: Raising the Legal Age for a Licensed Driver from 16 to 18

FROM:

Councillor Sandra Yeung Racco

Whereas, City of Vaughan Council is concerned about the continued occurrence of serious motor vehicle collisions involving drivers under the age of 18; and

Whereas, a shocking and tragic collision involving a 16-year old driver occurred on May 16th, 2021 on Athabasca Avenue in the City of Vaughan, resulting in the death of two young children; and

Whereas, City of Vaughan Council is deeply saddened and concerned by the Athabasca Avenue accident and wishes to see change effected to Ontario's driving laws.

It is therefore recommended:

1. That the Provincial Government consider raising the current minimum driving age for licensed G1 operators of motor vehicles in Ontario from 16 to 18 years old; and
2. That the City Clerk forward a copy of this resolution to the Premier, the Minister of Transportation, the Minister of Municipal Affairs and Housing, and to all municipalities in Ontario.

Attachments

None



June 11, 2021

The Honourable Doug Ford, M.P.P.
Premier of Ontario
Legislative Building
Queen's Park
Toronto, ON M7A 1A1

Sent via email: premier@ontario.ca

Re: Lyme Disease Awareness Month
Our Files: 35.31.99/35.23.12

Dear Premier Ford,

At its meeting held on May 31, 2021, St. Catharines City Council approved the following motion:

“WHEREAS May is Lyme Disease National Awareness Month; and

WHEREAS the City of St. Catharines Strategic Plan includes improving livability for all; and

WHEREAS Niagara Region is a high-risk area for ticks and Lyme Disease, and cases continue to increase; and

WHEREAS Ontario health does not cover treatment and testing for all strains of Lyme Disease; and

WHEREAS Lyme Disease is a crippling disease if not diagnosed and treated appropriately;

THEREFORE BE IT RESOLVED the City of St. Catharines call on the Ontario government to expand testing to all strains of Lyme Disease and improve the level of treatment and care for those diagnosed with this crippling disease; and

BE IT FURTHER RESOLVED the Premier of Ontario, Ontario Minister of Health, local MPPs, Niagara Health, Niagara Region Public Health, all Ontario municipalities, and the Association of Municipalities of Ontario be sent correspondence of Council's decision; and

BE IT FURTHER RESOLVED the Mayor bring this matter to the attention of the Niagara Region and request that the Region build an awareness campaign with on-line resources for families with Lyme Disease.”



If you have any questions, please contact the Office of the City Clerk at extension 1524.

A handwritten signature in blue ink, appearing to read 'Bonnie Nistico-Dunk'.

Bonnie Nistico-Dunk, City Clerk
Legal and Clerks Services, Office of the City Clerk
:mb

cc: Ontario Minister of Health
Niagara Area MPPs
Niagara Health
Niagara Region Public Health
Niagara Region
Ontario Municipalities
Association of Municipalities of Ontario, amo@amo.on.ca
Melissa Wenzler, Government Relations Advisor



Community Services

Legislative Services

June 22, 2021

File #120203

Sent via email: Justin.trudeau@parl.gc.ca

The Right Honourable Justin Trudeau,
Prime Minister of Canada
House of Commons
Ottawa, ON K1A 0A6

Honourable and Dear Sir:

Re: Licensing of Cannabis Operations – Previously Operating Illegally

Please be advised the Municipal Council of the Town of Fort Erie at its meeting of June 21, 2021 passed the following resolution:

Whereas there have been a number of illegal cannabis grow operations within the Town of Fort Erie, and

Whereas these illegal cannabis operations take significant municipal and regional manpower to control, and pose a significant threat to nearby communities, and

Whereas monetary fines and penalties do not restrict cannabis growers from future illegal cannabis activities on the lands, and do not appear to be enough of a deterrent, and

Whereas operating an illegal cannabis grow operation does not restrict the owners from applying for a legal licence to Health Canada through another responsible person, and

Whereas the licensed operators for the grow facilities may be producing for owners or owners within a corporation previously convicted of an offence;

Now therefore be it resolved,

That: The Federal Government look at prohibiting the ability to obtain a licence to grow cannabis if any of the owners including those owners within a corporation have ever been convicted of operating an illegal cannabis operation, and further

That: The Federal Government look at restricting lands previously operated for illegal cannabis use from obtaining a licence for a period of 5 years from the date of the offence, and further

.../2


That: The Federal Government require that before submitting an application to the Minister for a licence for cultivation, a licence for processing or a licence for sale that authorizes the possession of cannabis, the person that intends to submit the application must first obtain a letter of compliance from the following authorities in the area in which the site referred to in the application is located:

- (a) the local government;
- (b) the local fire authority; and
- (c) the local police force or the Royal Canadian Mounted Police detachment that is responsible for providing policing services to that area, and further

That: A copy of this resolution be circulated to The Right Honourable Justin Trudeau, The Minister of Health Patty Hajdu, All members of Parliament, All municipalities, Niagara Regional Police, Royal Canadian Mounted Police and the Federation of Municipalities of Ontario for their support.

Thank you for your attention to this matter.

Yours very truly,

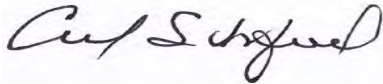

Carol Schofield, Dipl.M.A.
Manager, Legislative Services/Clerk

cschofield@forterie.ca

CS:dlk

c.c. The Honourable Patty Hajdu, Minister of Health (Canada) Patty.Hajdu@parl.gc.ca
All Members of Parliament (MP's)
Ontario Municipalities
Chief of Police, Bryan MacCulloch, Niagara Regional Police Service deb.reid@niagarapolice.ca
Commissioner Brenda Lucki, RCMP Brenda.Lucki@rcmp-grc.gc.ca
Federation of Canadian Municipalities



RESOLUTION 0155-2021
adopted by the Council of
The Corporation of the City of Mississauga
at its meeting on June 30, 2021

0155-2021

Moved by: P. Saito

Seconded by: C. Parrish

WHEREAS The City of Mississauga operates on the Treaty and Traditional Territory of the Mississaugas of the Credit First Nation and Anishinaabe peoples, the Haudenosaunee Confederacy and the Huron-Wendat First Nation. We recognize that these peoples, and their ancestors live and lived on these lands since time immemorial on these lands called Turtle Island. The City of Mississauga is home to many First Nations, Métis and Inuit peoples; and

WHEREAS the residents of the Town, now City, of Mississauga chose for their name an anishinaabemowim name which speaks to the shared settler and Indigenous history within these lands; and

WHEREAS the City of Mississauga has committed to a path towards Reconciliation with Indigenous Peoples and has responded to the Truth and Reconciliation Commission's Calls to Action; and

WHEREAS the City of Mississauga is committed to speaking truths about our history to further our collective understanding of the past to help create a better future; and

WHEREAS the terrible uncovering of over one thousand unmarked and forgotten children burials at residential schools which have been reported over the past month is a truth about Canada's past; and

WHEREAS because of these truths the government of Canada has declared this year's Canada Day should be a time of reflection and focus on reconciliation; and

WHEREAS Gimaa Stacey LaForme of the Mississaugas of the Credit First Nation has called for this to be a time for supporting each other and contemplating the legacy and future of Canada; and

THEREFORE BE IT RESOLVED that the City of Mississauga will mark Canada Day virtually this year in a manner that provides an opportunity for reflection on our shared history and commitment to a better future:

- Singing of National Anthem
- Greetings and Opening Remarks, Mayor Bonnie Crombie
- Comments from Mayor of Kariya, Japan Takeshi Inagaki
- Comments from Gimaa Stacey LaForme
- Oath of Reaffirmation performed by Members of Council
- Closing Remarks, Mayor Bonnie Crombie
- Lighting the Clock Tower orange to remember those lives lost and changed forever as a result of residential schools

- Changing the digital signage at the Square to “As we mark Canada Day, the City of Mississauga stands in solidarity with Indigenous communities across Canada.”

AND FURTHER to mark this Canada Day:

That the Council of the City of Mississauga call upon the Government of Canada to terminate its appeal of the 2019 Human Rights Tribunal Ruling, ordering Ottawa to pay compensation to First Nations Children and their families, separated in a chronically underfunded child welfare system that sees Indigenous children making up more than half the children in foster care even though they comprise only 7% of all the children under the age of 15 in Canada.

AND That this Resolution be sent to all municipalities in Canada.

Recorded Vote	YES	NO	ABSENT	ABSTAIN
Mayor B. Crombie	X			
Councillor S. Dasko	X			
Councillor K. Ras	X			
Councillor C. Fonseca	X			
Councillor J. Kovac	X			
Councillor C. Parrish	X			
Councillor R. Starr	X			
Councillor D. Damerla	X			
Councillor M. Mahoney	X			
Councillor P. Saito	X			
Councillor S. McFadden	X			
Councillor G. Carlson	X			

Unanimous (12, 0)

Lori West

From: Lynne Gregory <lgregorymcdougall@gmail.com>
Sent: Wednesday, June 30, 2021 10:48 AM
To: Dale Robinson; Lori West
Subject: Fwd: FW: moving Belvedere Heights to a campus of care at the health centre (final)... for your records
Attachments: bh motion to return beds v6 FINAL 29jun2021.pdf; note from bh chair to members v2.pdf; bylaw to return approval9.docx

Subject: FW: moving Belvedere Heights to a campus of care at the health centre (final)... for your records

To: Lynne Gregory <lgregorymcdougall@gmail.com>, art coles <colesa64@gmail.com>, Paul Borneman <pborneman@townofparrysound.com>, Doug McCann <dmccann@townofparrysound.com>, Cheryl Ward <cheryldward@outlook.com>

TO: Belvedere Heights member municipalities. FROM: Lynne Gregory, Board Chair

Please find attached 3 documents: 1. Belvedere Board resolution to ask Ministry of Long-Term Care to create a campus of care at the health centre, carried unanimously at 29 June 2021 board meeting. 2. Covering memo from BH board chair providing an overview of the process. 3. Draft by-law for member municipalities to also request relocation of Belvedere to create a campus of care.

Several months ago we hired a government relations specialist to help us navigate getting approval at Queens Park to move Belvedere long term care to a campus of care. We are also doing a facility assessment of the 21 Belvedere Ave property to quantify our future liability to maintain/upgrade our facilities, in support of our application to the Ministry. An architect from Sudbury has been engaged to begin the conceptual layout of a campus of care on the WPSHC site.

Most of you have already passed a resolution of support for the campus of care project (in June). Our gov't relations consultant has asked us to accelerate the legislated process that is required to move Belvedere. This legal process requires us to surrender the management of Belvedere back to the Ministry in order that the Ministry can then issue a new long term care license to WPSHC.

Given the next provincial election is less than 1 year away, time is of the essence to get our project on the fall 2021 list for the final round of LTC funding announcements just prior to the provincial election. Your representatives will be meeting with our provincial counterparts and ministry staff again in mid July to start the negotiation. We need to demonstrate that the process to enact the municipal by-law is underway.

Under the current long term care act regulations that impact Belvedere, s.125(1) and s126(1) give unlimited power to a Board of Management to assign an operating or capital levy. There is no obligation to consult with municipalities in advance.

With the creation of a campus of care, the Board of Management will be dissolved. In the future, an ongoing relationship between municipalities and the campus of care will be negotiated by us (not pre-defined by the province).

There will be no requirement to supplement operating costs. Historically, the Belvedere levy (as much as \$1.5M annually) supported an operating deficit (no capital contribution). Future levy contributions would only be for capital. If so, these would be long-term capital debentures with fixed, predictable annual costs. In the past, many annual operating levy increases were often greater than 10%, at a time when annual inflation was less than 2% annually.

As recommended by the LTC Commission review of the pandemic, the government is supporting a 'P3' capital financing model. Under this model, government is expected to provide sufficient annual subsidies to cover the annual debt servicing cost over 25 years to redevelop LTC homes to a post-pandemic standard for safety, quality and dignity. For example, shared washrooms are no longer adequate.

As municipalities, we have the sole responsibility to address the relocation of the 24 life lease units into seniors' retirement options. We will be meeting with the life lease owners soon to talk about options available to move them to a new location so each owner can make their own choice. We will follow-up with you on this matter, which is separate and distinct from the Ministry approval to move long term care beds. Any ongoing financial commitment by municipalities to the campus of care will be much less than the current \$1.3M annual operating levy.

Additional information is provided in the attached covering letter. Your Belvedere municipal rep will be in touch to answer your questions and support your municipal process to enact the draft by-law which we have provided for your consideration. We thank-you for your continued support.



TO: West Parry Sound Board of Management (Belvedere Heights) member Municipalities

FROM: Lynne Gregory, Board Chair, Belvedere Heights

DATE: 28 June 2021

RE: *Belvedere Heights 101 bed long term care home moving to our proposed campus of care*

This is an exciting opportunity in the long history of Belvedere. The time has come for the Belvedere Ave. nursing home and life lease to move to a campus of care on the health centre grounds. This is great news for seniors' care in our district, providing a choice of housing options along with more amenities and services to enhance our senior's quality of life as they age in place in a community village atmosphere.

As a Board of Management, we do not own a long-term care license, only manage Belvedere Heights on behalf of the Ministry of Long-Term Care. Therefore, we must follow the process in the Long-Term Care Act to return the management of these beds so that the Ministry can then issue a new license to WPSHC to create Belvedere anew (on the same legal framework as Lakeland LTC) on a Campus of Care.

The process to move Belvedere requires a majority of our eight member municipalities to support a by-law to "surrender the approval to manage LTC beds on behalf of the Ministry of Long-Term Care". The Board of Management must pass a similar resolution. The legislation allows for up to five years to transition to the new campus of care, as determined by the Ministry timetable.

To facilitate the multi-year transition, we are proposing a joint LTC management board for both Belvedere and Lakeland, which is consistent with the objective of the Ontario Health Team initiative. The current Board of Management would remain in effect, meeting perhaps twice per year to address the ongoing municipal levy and corporate financial reporting requirements until the transition is complete.

For the 2021 budget, Belvedere Board reduced the municipal levy by 10 per cent. The Board has made a commitment to further levy reductions as more efficiencies are found due to: the management agreement with the health centre, enhanced case mix acuity reporting and future economies of a 160 bed facility on a campus of care.

The current levy is paid to the Board of Management, which will change to support the campus of care. This new arrangement is to be determined, with your input, perhaps as a joint municipal service corporation or other contractual approaches.

It is likely that the campus of care with a variety of housing options in addition to long-term care will use a "P3" financing model. If so, then ongoing municipal support for some portion of the capital debenture is anticipated. This support for capital will be fixed long term payments not subject to the historical large annual levy increases that had been seen in prior years due to operating cost increases and/or decline in revenues.

In summary, the operations of the campus of care are to be self-sufficient with no equivalent of an ongoing municipal levy for operating costs. Ongoing municipal support is anticipated for capital infrastructure investment to support the campus of care and outreach to seniors at home in our communities. Examples include: life lease apartments/rentals, social housing, rural transportation and communications/broadband support.

Each municipality is requested to table the attached draft by-law for initial reading as soon as possible. After final reading from at least five municipalities, government can begin the transition to the campus of care. Members of our Ad Hoc group are available to provide deputations to your Council and answer any questions that arise from the public. If you require any assistance, please contact:

Don Carmichael, don@carmichael-co.ca, 705-996-0424, Councillor, Township of McKellar, Belvedere Board member.

21 Belvedere Ave, Parry Sound, P2A 2A2, 705-746-5871

BELEVEDERE HEIGHTS RESOLUTION

WHEREAS Belvedere Heights Home For the Aged (hereafter referred to as 'Belvedere') has the opportunity to enhance the services and amenities available to its residents by re-location to a Campus of Care;

AND WHEREAS, the creation of a Campus of Care will provide for a consolidated governance model for Belvedere and Lakeland Long-Term Care in support of the Ontario Health Team initiative;

AND WHEREAS, the 21 Belvedere Ave. location is no longer ideal to safeguard the safety of our long-term care residents and not cost effective for further investment because only 19 of 101 are private rooms and is limited by a two-acre, land locked site with insufficient parking (in a residential neighbourhood);

THEREFORE, BE IT RESOLVED THAT the Board of Management for the District of Parry Sound West (hereafter referred to as the 'Board') does hereby give notice to the Ministry of Long-Term Care to surrender the approval to manage the existing 101 long term care beds (as per Ontario Regulation 79/10, s.308 (4)(b)(i));

AND THAT the Board requests the eight (8) participating municipalities to enact a by-law (as per s.313(2)) to also request the surrender of the approval to manage long term beds on behalf of the Ministry of Long-Term Care;


AND THAT the Board requests the Ministry of Long-Term Care issue a new not-for-profit long-term care license to the West Parry Sound Health Centre to recreate Belvedere as part of a Campus of Care on the Health Centre property;

AND THAT the Board further requests the Ministry of Long-Term Care to award sufficient capacity in this new long-term care license to replace the existing 101 beds, include the new 24 beds (awarded in Spring 2021) and a further 35 beds to begin to address the urgent needs of our under-served community and optimize cost efficiency with a 160 bed configuration;

AND THAT the Board further requests the Ministry of Long-Term Care waive the five (5) year maximum notice period to expedite the creation of a Campus of Care and additional long term care bed capacity to better serve the District of Parry Sound West.

Moved by: Art Coles Seconded by: Don Carmichael

CARRIED UNANIMOUSLY this 29th day of June 2021.



Lynne M. Gregory, Board Chair

HOME FOR THE AGED

ADMINISTRATION
(705) 746-5871 • FAX (705) 774-7300

21 BELVEDERE AVENUE

NURSING DEPARTMENT
(705) 746-5871 • Extension 2
FAX (705) 774-7300

PARRY SOUND, ON P2A 2A2

COMMUNITY SUPPORT SERVICES
(705) 746-5602 or 1-800-883-0058
FAX (705) 774-7300

BY-LAW TO RETURN MANAGEMENT OF 101 LONG TERM CARE BEDS TO MINISTRY OF LONG-TERM CARE TO BE RELOCATED INTO A CAMPUS OF CARE AT WEST PARRY SOUND HEALTH CENTRE SITE

WHEREAS Belvedere Heights Homes for the Aged (“Belvedere Heights”) was initially established as a territorial district home under a Board of Management, it has evolved into a provincial resource serving residents beyond the district with all admissions controlled by the province-wide placement coordination services AND

WHEREAS the new Ontario Health agency is building Ontario Health Teams to improve health system performance through patient-centred, integrated care specifically looking to better serve our seniors AND

WHEREAS the Ministry of Long-Term Care has the sole authority to allow the long-term care beds currently managed by Belvedere Heights to participate in an evolving Ontario Health Team and to be relocated to a campus of care at the West Parry Sound Health Centre site AND

WHEREAS under Ontario Regulation 79/10, s.308 (4)(b)(i), the Belvedere Heights Board of Management may surrender the approval to manage 101 long term care beds to the Ministry of Health and Long-Term Care provided that a majority of the eight (8) supporting municipalities pass a by-law to that regard (s.313 (2)) AND

WHEREAS the Ministry of Long-Term Care has designated West Parry Sound as under-serviced with the intent to increase the long-term bed complement beyond the 101 long term beds in the district currently in operation at Belvedere Heights as demonstrated by the recent government announcement of 24 new beds AND

WHEREAS the now dated structural bed configuration of Belvedere Heights (with only 19 private beds out of 101 beds) is not ideal to ensure the best possible care for long term care residents; these 101 beds should be relocated as part of a Campus of Care approach as promoted by the Ministry of Long-Term Care.

NOW THEREFORE, the Council of the Township of _____ enacts the following:

THAT we request the Board of Management for the District of Parry Sound West (Belvedere Heights) provide the mandatory five (5) years prior written notice to surrender the approval to manage 101 long term care beds to the Ministry of Long-Term Care in order that these beds can be integrated into a best practice aging in place campus of care at the West Parry Sound Health Centre site;

THAT we request the MINISTRY OF LONG-TERM CARE to issue a 160-bed not-for-profit long term care bed license to the West Parry Sound Health Centre to recreate Belvedere on a campus of care, which will provide additional long term care capacity, optimize bed configuration and consolidate the management of long-term care under one governance, consistent with the Ontario Health Team initiative to better serve the District of West Parry Sound;

THAT we further request the MINISTRY OF LONG-TERM CARE to waive the five (5) year notice period in favour of early adoption of integrated long-term care in support of the mandate of the evolving Ontario Health Teams, increase the complement of long-term beds sooner to reduce the wait list and support the creation of a Campus of Care, aging in place approach for seniors’ services in West Parry Sound.

READ a FIRST and SECOND time this ?th day of July? 2021

READ a THIRD time this ?th day of July? 2021

Town of Parry Sound EMS Advisory Committee

Open Agenda

Agenda

Date:

June 16, 2021

Time:

6:30pm

Location:

(on-line) ZOOM Meeting

on-line streaming of the meeting please click on the link below.

<https://www.youtube.com/channel/UC4QrR6HjwibWOJRbLwnjcFQ/videos>

Members Present:

Present:

Dave Thompson, Director of Emergency and Protective Services

Recording:

Sheri Skinner, Administrative Assistant

Guest:

Frank May, Manager EMS

Regrets:

Town of Parry Sound EMS Advisory Committee

Open Agenda

1. Agenda

1.1 Additions to Agenda

1.2 Prioritization of Agenda

1.3 Adoption of Agenda

Moved by

Seconded by

That the June 16, 2021 Parry Sound District Emergency Medical Services Committee meeting agenda be approved.

1.4 Disclosure of Pecuniary Interest and the General Nature Thereof

2. Minutes and Matters Arising from Minutes

2.1 Adoption of Minutes

Moved by

Seconded by

That the Minutes of the November 18, 2021 meeting of the Parry Sound District Emergency Medical Services Committee be approved as circulated.

3. Correspondence

3.1 Letter from McKellar Township dated December 9, 2020

re: their Resolution 20-477 Supplemental EMS Levy

3.2 Letter from McKellar Township dated May 18, 2021

re: their Resolution 21-194 Operational Review of EMS for efficiencies and communication enhancement

4. Deputations

5. Emergency Services Director's Report

Presentation by Frank May, Manager EMS on current initiatives.

Moved by

Seconded by

That the Emergency Services Director's Report dated June 16, 2021 be accepted as submitted.

6.0 Reports

6.1 EMS Statistical Report - April 2021

6.2 EMS Night Call Statistics - April 2021

6.3 EMS Vehicle Inventory - April 2021

Resolution

EMS Committee members have received reports 6.1, 6.2, 6.3 as listed above.

Moved by

Second by

7. Ratification of Matters from Closed Agenda

8. Other Business

8.1 DT R&R EMS Advisory Committee Meeting Schedule-AD2021

Resolution

Moved by

Seconded by

Town of Parry Sound EMS Advisory Committee

Open Agenda

That the EMS Advisory Committee supports the EMS Advisory Committee Meeting Schedule as recommendation in report R&R EMS Advisory Committee Meeting Schedule-AD2021

8.2 DT R&R 2020 EMS Financial Position-AD2021

Resolution

Moved by

Seconded by

That the EMS Advisory Committee acknowledges report R&R 2020 EMS Financial Position-AD2021 for information purposes.

8.3 DT R&R 12-hour shifts-AD2021

Resolution

Moved by

Seconded by

That the EMS Advisory Committee acknowledges report R&R 12-hour shifts-AD2021 for information purposes.

9. Dispatch Update

10. Business Plans

11. Adjournment



Township of McKellar

701 Hwy #124, P.O. Box 69, McKellar, Ontario POG 1C0

Phone: (705) 389-2842

Fax: (705) 389-1244

December 9, 2020

Dave Thompson
Director of Development and Protective Services
Town of Parry Sound
4 Church Street
Parry Sound, Ontario
P2A 1Y3

Email: dthompson@townofparrysound.com

RE: Supplemental Emergency Medical Services Levy

Dear Mr. Thompson

The Council of the Township of McKellar passed the following resolution at its regular meeting on December 8, 2020;

Resolution 20-477

Whereas the Township of McKellar thanks Dave Thompson, Director of Development and Protective Services/Fire Chief for his presentation regarding the Supplemental Emergency Medical Services Levy;

Now Therefore Be It Resolved That the Council of the Township of McKellar authorizes the payment of the supplemental levy;

And Further That the Council of the Township of McKellar respectfully requests that the Town of Parry Sound tender for Emergency Medical Services before the current contract expires.

Carried

Payment of the Supplemental Levy will be issued before the end of the year.

Sincerely,

Ina Watkinson
Acting Deputy Clerk/Treasury Assistant



Township of McKellar

701 Hwy #124, P.O. Box 69, McKellar, Ontario P0G 1C0

Phone: (705) 389-2842

Fax: (705) 389-1244

May 18, 2021

Dave Thompson
Parry Sound EMS Advisory Committee
4 Church Street
Parry Sound, ON P2A 1Y3
Email: dthompson@townofparrysound.com

Re: Recommend an operational review of EMS for efficiencies and communication enhancement

Please be advised that at its regular meeting held, May 11, 2021 the Council of the Township of McKellar passed the following resolution:

Moved by: Councillor Carmichael

Seconded by: Councillor Ancinelli

21-194 WHEREAS the Township of McKellar wants to thank our District EMS (Emergency Management Services) responders for their excellent support and service for our residents over the years;

AND WHEREAS the Township of McKellar sees room for major improvement for the EMS in the following three areas;

- 1) current McKellar 2021 budget request of \$204,713.34, which reflects a 4.3% increase over the previous year's budget,
- 2) recent 2020 budget overrun of \$450,000 and supplementary levy of \$21,345.59 (4.75%),
- 3) ongoing concerns regarding committee makeup, fair and equal representation and a lack of communication with our Council;

AND WHEREAS EMS has requested a 4.3% increase in our local 2021 allocation for EMS services without consultation, when no other area services, such as OPP, Belvedere Heights, North Bay-Parry Sound District Health Unit, or Parry Sound District Social Services Administration Board have asked for an increase, and in one case, a reduction of \$10,000 was approved;

AND WHEREAS EMS without documentation or consultation sent an extra levy for 2020 to all EMS members of \$450,000.00 without applying to senior levels of government for assistance as a result of the Covid-19 pandemic, and only after refusal to pay was a document and presentation made to Council. EMS is the only area service to add to their levy because of Covid-19, at the same time as municipalities are trying to cover their individual municipal and local pandemic costs through senior government support;

AND WHEREAS it is unknown if EMS ever applied for Provincial funds to cover costs;

AND WHEREAS McKellar pays an annual levy of \$190,000 for annual EMS services;

AND WHEREAS municipalities financially supporting EMS should have representation;

AND WHEREAS McKellar has not had representation with EMS since the early 2000's and finds that paying this levy without representation to speak to the annual levy patently unfair;

AND WHEREAS numerous attempts to have three West Parry Sound municipalities agree to a four year fair and equitable representation rotation over the next sixteen years have been consistently rebuffed by other municipalities, despite having qualified representatives prepared to represent the Township;

AND WHEREAS over the years, McKellar Township's representative from another Municipality has failed to communicate notices of meetings, requests for Township input on agenda items, not requesting involvement in the budget process, not circulating meeting minutes, or circulating any EMS reports to Council in a timely manner;

NOW, THEREFORE BE IT RESOLVED that the Council of the Township of McKellar does recommend that EMS undergo an immediate operational review to look at efficiencies, budget processes, and communication enhancement between EMS and Councils;


AND FURTHER THAT a fair rotational system of representation on the EMS Board be developed;

AND FURTHER THAT this Resolution be forwarded to all District Members of the EMS Board, Parry Sound District Mayors, Parry Sound-Muskoka MPP Norm Miller, North Bay Parry Sound District Health Unit and the West Parry Sound Health Centre.

Carried.

Please contact Lance Sherk, CAO/Clerk if you have any questions or concerns. He can be reached at lance.sherk@township.mckellar.on.ca or at 705-389-2842 Ext. 4

Sincerely,

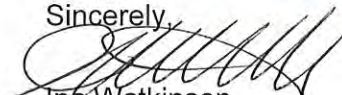
Ina Watkinson
Acting Deputy Clerk
Township of McKellar

Encl.

cc: Clayton Harris, CAO, Parry Sound District EMS charris@townofparrysound.com
Donald Sanderson, CEO, Parry Sound District EMS dsanderson@wpshc.com
Frank May, Manager, Parry Sound District EMS fmay@wpshc.com
Jim Hanna, Director Strategic Partnership, Parry Sound District EMS jhanna@wpshc.com
Bert Liverance, Reeve, Township of the Archipelago bert@colishcreations.com
Mike Konoval, Mayor, Township of Carling mikekonoval@hotmail.com

Dale Robinson, Mayor, Municipality of McDougall drobinson@mcdougall.ca
Jamie McGarvey, Mayor, Town of Parry Sound jamie@townofparrysound.com
Ann MacDiarmid, Mayor, Township of Seguin annmacddiarnid@seguin.ca
George Comrie, Mayor, Municipality of Whitestone mayor.comrie@whitestone.ca
Norm Miller, MPP, Parry Sound-Muskoka norm.miller@pc.ola.org
North Bay Parry Sound District Health Unit contact@healthunit.ca

TOWNSHIP OF MCKELLAR

DATE: May 11, 2021

RESOLUTION No. 21- 194

Moved by: Marco Ancinelli ☒
 Don Carmichael ☒
 Morley Haskim ☐
 Mike Kekkonen ☐

Seconded by: Marco Ancinelli ☒
 Don Carmichael ☐
 Morley Haskim ☐
 Mike Kekkonen ☐

WHEREAS the Township of McKellar wants to thank our District EMS (Emergency Management Services) responders for their excellent support and service for our residents over the years; and

WHEREAS the Township of McKellar sees room for major improvement for the EMS in the following three areas:

- 1) current McKellar 2021 budget request of \$204,713.00 reflects a 4.3% increase over the previous year's budget,
- 2) recent 2020 budget overrun of \$450,000 and supplementary levy of \$21,345.59 (4.75%),
- 3) ongoing concerns regarding committee makeup, fair and equal representation, and a complete lack of communication with our Council; and

WHEREAS EMS has requested a 4.3% increase in our local 2021 allocation for EMS services without consultation, when no other area services, such as OPP, Belvedere Heights, North Bay-Parry Sound District Health Unit, or Parry Sound District Social Services Administration Board have asked for an increase, and in one case a reduction of \$10,000 was approved; and

WHEREAS EMS, without documentation or consultation, sent an extra levy for 2020 to all EMS members of \$450,000 without applying to senior levels of government for assistance as a result of the Covid-19 pandemic, and only after a refusal to pay was a document and presentation made to Council. EMS is the only area service to add to their levy because of Covid-19, at the same time that municipalities are trying to cover their individual municipal and local pandemic costs through senior governments support; and

WHEREAS it is unknown if EMS ever applied for Provincial funds to cover costs; and

WHEREAS McKellar pays an annual levy of \$190,000 for annual EMS services; and

WHEREAS municipalities financially supporting EMS should have representation; and

WHEREAS McKellar has not had representation with EMS since the early 2000's, and finds that paying this levy without representation to speak to the annual levy patently unfair; and

WHEREAS numerous attempts to have three West Parry Sound municipalities agree to a four year fair and equitable representation rotation over the next sixteen years have been consistently rebuffed by other municipalities, despite having had qualified representatives prepared to represent the Township; and

WHEREAS over the years, McKellar Township's representative from another Municipality has failed to communicate notices of meetings, requests for Township input on agenda items, not requesting involvement in budget process, not circulating meeting minutes, or circulating any EMS reports to Council in a timely manner;

NOW, THEREFORE BE IT RESOLVED that the Council of the Township of McKellar does recommend that EMS undergo an immediate operational review to look at efficiencies, budget processes, and communication enhancement between EMS and Councils;

AND FURTHER THAT a fair rotational system of representation on the EMS Board be developed;

AND FURTHER THAT this Resolution be forwarded to all District Members of the EMS Board, Parry Sound District Mayors, Parry Sound-Muskoka MPP Norm Miller, North Bay Parry Sound District Health Unit and the West Parry Sound Health Centre.

Carried ☒ Defeated ☐ Deferred ☐



Peter Hopkins, Mayor

DIVISION VOTE

	YEA	NAY
Councillor Marco Ancinelli	_____	_____
Councillor Don Carmichael	_____	_____
Councillor Morley Haskim	_____	_____
Councillor Mike Kekkonen	_____	_____
Mayor Peter Hopkins	_____	_____

Directors Report

June 16, 2021

Current Initiatives – presentation by Frank May

Mobile COVID testing and vaccination

EMS in Vaccination Centres

Community Paramedicine for Long Term Care

Palliative Care Program

COVID impact on EMS Operations over the past 15 months

EMS Bases

Humphrey – Humphrey has been occupied since summer of 2020. This has been a very successful partnership. This base has been expanded to include a Community Paramedicine component included in the CPLTC program.

Argyle – The issue with Argyle continues to remain the overnight accommodations for medics on call as well as the location of the garage being remote from the base itself. These are less than ideal circumstances. Solutions will need to be addressed as we explore the implications of the expansion of the hours in Argyle from 8 to 10 to 12 hours per day.

Powassan – A partnership has been formed with the Municipality of Powassan in conjunction with the CPLTC program. Currently we have a Paramedic Response Unit stationed in the Fire Hall. Staff are also working on an agreement for renovations to the Municipal Office that will have our Community Paramedicine staff associated with the CPLTC program working out of the Municipal Office. Currently, the CPLTC staff are working out of the Fire Hall until suitable renovations can be completed.

South River – The South River Station is bursting at the seams. There are multiple management staff and operational staff all working in the space. Consideration for a major change at South River will need to occur in the near future. This will likely necessitate the building of a replacement base with more storage and operational space. This would greatly relieve the pressure on the Parry Sound base.

2021 Financial Position

The most recent financial reports indicate that we are currently on track for a balanced budget. Sick time costs are under control and there have not been any major unexpected expenses in 2021.

Electronic Patient Care Reports (ePCR)

Staff recently agreed to the optional years in our contract with our ePCR provider Interdev. This contract extension will be in place until the end of 2022. Early in 2022 staff will need to conduct an RFP for future years. Technology is driving this component of our industry and identifying a partner to provide ePCR service that integrates seamlessly with our platforms is critical to the efficient operation of our service. New technologies will allow for the direct population of a great deal of information in the ePCR which reduces medics downtime as well as reduces errors.

Parry Sound District EMS
Monthly Report - April 2021

	Parry Sound			Pointe Au Baril			Humphrey			Burks Falls			South River			Powassan			Argyle			District Calls			
	Apr-20	Apr-21	2021 YTD	Apr-20	Apr-21	2021 YTD	Apr-20	Apr-21	2021 YTD	Apr-20	Apr-21	2021 YTD	Apr-20	Apr-21	2021 YTD	Apr-20	Apr-21	2021 YTD	Apr-20	Apr-21	2021 YTD	Apr-20	Apr-21	2020 YTD	2021 YTD
Code 1	18	22	120	1	0	6	10	11	41	0	1	5	2	4	9	1	1	2	0	0	6	32	39	160	189
Code 2	1	8	57	2	0	3	0	0	3	0	2	3	1	3	5	0	1	15	0	0	3	4	14	66	89
Code 3	47	48	188	4	2	16	7	9	44	10	16	60	11	23	66	10	14	52	4	3	13	93	115	427	439
Code 4	73	99	462	11	13	44	14	13	72	28	46	191	36	53	187	37	32	167	12	11	45	211	267	1,092	1,168
Total Calls	139	177	827	18	15	69	31	33	160	38	65	259	50	83	267	48	48	236	16	14	67	340	435	1,745	1,885
Code 7	41	20	139	8	9	59	7	3	32	9	15	73	14	23	72	8	9	43	8	7	30	95	86	420	448
Code 8	7	7	39	12	15	108	43	69	269	11	8	38	1	2	10	8	17	52	18	21	64	100	139	512	580
Code 9	5	6	20	1	2	3	0	0	7	2	2	7	4	7	19	1	3	5	2	1	4	15	21	46	65
Long Distance Transfers	15	15	76	4	1	4	6	7	32	0	3	10	1	2	5	0	0	3	0	0	5	26	28	129	135
Out of District Calls	1	0	8	0	0	0	0	3	5	3	0	0	0	0	1	3	0	2	0	0	1	7	3	47	17

Kilometres Travelled	
----------------------	--

[illegible]

Response Times	
----------------	--

	Parry Sound		Pointe Au Baril		Humphrey		Burk's Falls		South River		Powassan		Argyle			CTAS	Target Time	2021 Target	2021 YTD Actual
	Apr-20	Apr-21	Apr-20	Apr-21	Apr-20	Apr-21	Apr-20	Apr-21	Apr-20	Apr-21	Apr-20	Apr-21	Apr-20	Apr-21		SCA	6 minutes	30%	30%
Average	10.32	10.24	17.40	13.23	13.61	8.15	14.16	14.57	11.00	10.11	16.41	11.39	20.28	16.27		1	8 minutes	35%	49%
Call Backs	4	4	n/a	n/a	n/a	n/a	n/a	n/a	n/a	n/a	n/a	n/a	5	3		2	11 minutes	50%	54%
PRU Calls	0	0	n/a	n/a	n/a	n/a	n/a	n/a	4	4	n/a	n/a	n/a	n/a		3	12 minutes	55%	63%
Notes: Argyle, Powassan & South River are dispatched by North Bay CACC. Parry Sound, Humphrey, Pointe Au Baril & Burks Falls are dispatched Parry Sound ACS.															4	13 minutes	60%	67%	
															5	15 minutes	75%	72%	

Notes: Argyle, Powassan & South River are dispatched by North Bay CACC. Parry Sound, Humphrey, Pointe Au Baril & Burks Falls are dispatched Parry Sound ACS.

Parry Sound District EMS
Monthly Report - April 2021

Training

Human Resources

Manager - 1
Supervisors - 4
Administration - 1
Paramedicine Program - 6
Full Time Medics - 45
Part Time Medics - 22
Temp PT Medics - 0
Casual Medics - 0
Total Staff - 79

Vehicles

- Normal Maintenance and Inspections were provided

Quality Assurance/Incident Report

- Incident Reports are distributed monthly to Field Office, Town of Parry Sound and EMS Manager

General Interest

- Medics assisted in Covid vaccination clinics at across District

Distribution:

- Emailed to: Dave Thompson, Donald Sanderson, Deborah Randall-Wood, Heidi Stephenson, Janice Campbell, Frank May, Guy Harris, Dan Mason, Matt Thomas, Clayton McGee & PS ACS

Parry Sound District EMS Response Time Standards - April 2021																																
	Parry Sound				Pointe Au Baril				Humphrey				Burk's Falls				South River				Powassan				Argyle				Total			
	Apr-20		Apr-21		Apr-20		Apr-21		Apr-20		Apr-21		Apr-20		Apr-21		Apr-20		Apr-21		Apr-20		Apr-21		Apr-20		Apr-21					
	# of Calls	% Achieved	# of Calls	% Achieved	# of Calls	% Achieved	# of Calls	% Achieved	# of Calls	% Achieved	# of Calls	% Achieved	# of Calls	% Achieved	# of Calls	% Achieved	# of Calls	% Achieved	# of Calls	% Achieved	# of Calls	% Achieved	# of Calls	% Achieved	# of Calls	% Achieved	# of Calls	% Achieved				
SCA (6mins, 30% of time)	0	0%	0	0%	0	0%	0	0%	1	0%	0	0%	0	0%	0	0%	0	0%	1	100%	2	50%	0	0%	0	0%	0	0%	3	33%	1	100%
CTAS 1 (8mins, 35% of time)	0	0%	3	100%	0	0%	0	0%	1	0%	0	0%	1	100%	0	0%	0	0%	1	100%	2	50%	1	0%	0	0%	0	0%	4	50%	6	67%
CTAS 2 (11mins, 50% of time)	18	61%	28	54%	4	75%	7	29%	4	75%	2	50%	6	17%	1	33%	4	75%	13	77%	4	25%	8	13%	3	0%	2	50%	43	51%	74	47%
CTAS 3 (12mins, 55% of time)	41	71%	58	72%	4	75%	5	60%	5	80%	11	82%	20	55%	15	55%	21	62%	31	65%	30	37%	25	56%	5	40%	5	40%	126	58%	154	65%
CTAS 4 (13mins, 60% of time)	21	67%	39	85%	3	33%	2	0%	4	25%	5	100%	6	67%	20	55%	14	86%	18	72%	6	50%	9	89%	4	25%	5	60%	58	62%	96	74%
CTAS 5 (15mins, 75% of time)	27	85%	7	86%	3	33%	1	0%	4	75%	2	100%	4	75%	3	33%	3	100%	8	75%	3	0%	1	100%	3	100%	1	100%	47	77%	23	74%
*blue indicates that target time was met																																

CTAS	Target Time	2021 Target	2021 YTD Actual
SCA	6 minutes	30%	30%
1	8 minutes	35%	49%
2	11 minutes	50%	54%
3	12 minutes	55%	63%
4	13 minutes	60%	67%
5	15 minutes	75%	72%



Code 8 Calls



	Parry Sound		Pointe Au Baril		Humphrey		Burks Falls		South River		Powassan		Argyle		Total	
	2020	2021	2020	2021	2020	2021	2020	2021	2020	2021	2020	2021	2020	2021	2020	2021
January	10	15	21	28	69	73	11	8	6	1	8	17	21	20	146	162
February	5	8	5	30	62	59	10	12	7	3	11	9	14	11	114	132
March	11	9	24	35	54	68	10	10	6	4	20	9	27	12	152	147
April	7	7	12	15	43	69	11	8	1	2	8	17	18	21	100	139
May															0	0
June															0	0
July															0	0
August															0	0
September															0	0
October															0	0
November															0	0
December															0	0
Total	33	39	62	108	228	269	42	38	20	10	47	52	80	64	512	580



Parry Sound District EMS - Public Relations Hours

	Parry Sound	Burks Falls	South River	Powassan	Argyle
	Details	Details	Details	Details	Details
January					
February					
March					
April	- Easter dinners purchased from Toy Drive funds and provided to local seniors in community (Di Salvo's Bella Cucina)				
May	- Parry Sound Public School Virtual Tour (Healey)				
June					
July					
August					
September					
October					
November					
December					

Parry Sound EMS - Call Volume

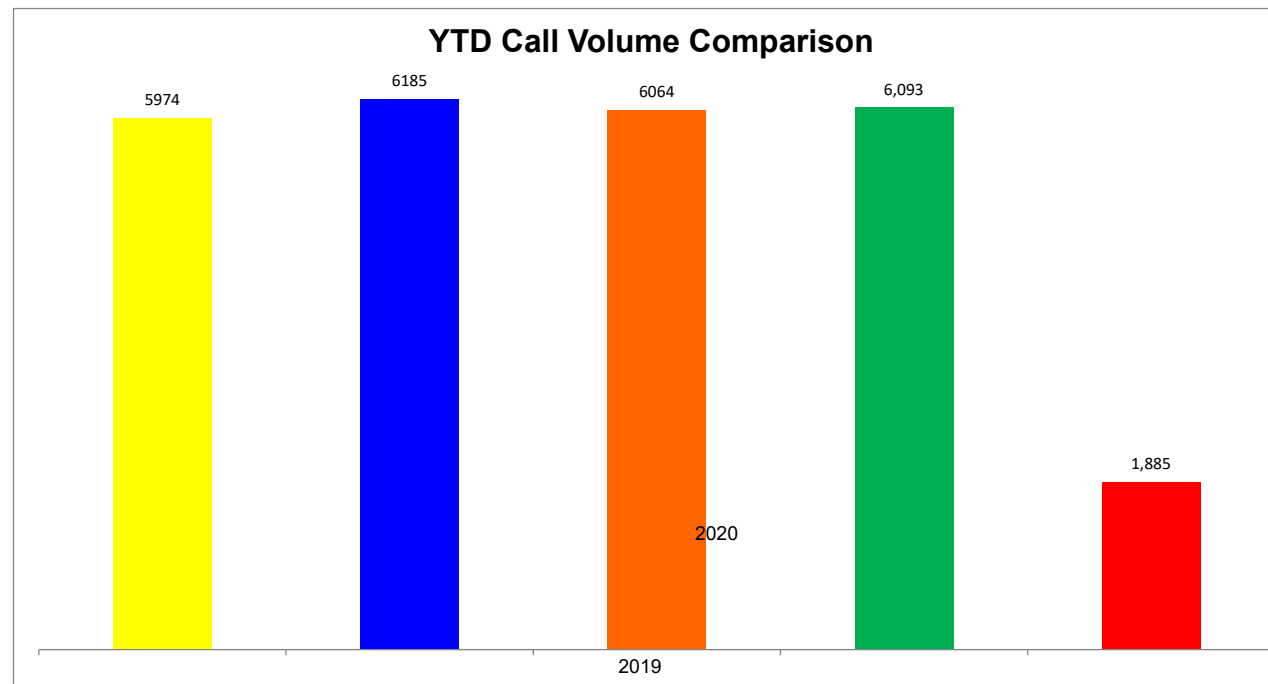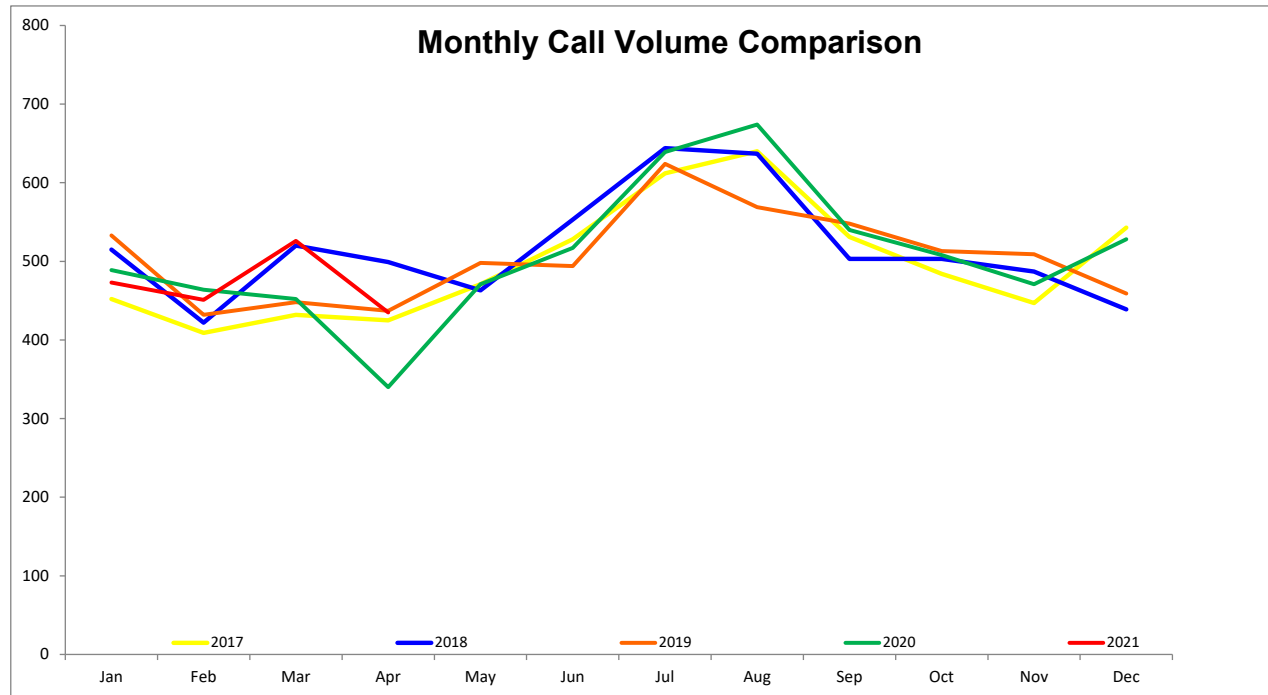

Parry Sound District EMS - Monthly Night Calls - 2021

	Parry Sound Night Calls							Burks Falls Night Calls							Powassan Night Calls							South River Night Calls							Total Night Calls	Total YTD Night Calls	
	(23:00-04:00)		(04:00-07:00)		Total Parry Sound Night Calls			(19:00-04:00)		(04:00-07:00)		Total Burks Falls Night Calls			(19:00-04:00)		(04:00-07:00)		Total Powassan Night Calls			(19:00-04:00)		(04:00-07:00)		Total South River Night Calls					
	All Other	Code 8's	All Other	Code 8's	All Other	Code 8's	Total	All Other	Code 8's	All Other	Code 8's	All Other	Code 8's	Total	All Other	Code 8's	All Other	Code 8's	All Other	Code 8's	Total	All Other	Code 8's	All Other	Code 8's	All Other	Code 8's	Total			
January	29	0	12	0	41	0	41	23	2	4	0	27	2	29	12	5	4	0	16	5	21	14	1	3	0	17	1	18	109	109	
February	22	1	10	0	32	1	33	21	4	5	0	26	4	30	14	5	2	1	16	6	22	22	3	2	0	24	3	27	112	221	
March	24	0	21	0	45	0	45	21	5	3	1	24	6	30	21	4	5	0	26	4	30	20	4	5	0	25	4	29	134	355	
April	24	1	9	0	33	1	34	21	5	1	0	22	5	27	10	2	5	0	15	2	17	21	2	0	0	21	2	23	101	456	
May					0	0	0					0	0	0					0	0	0					0	0	0	0	456	
June					0	0	0					0	0	0					0	0	0					0	0	0	0	456	
July					0	0	0					0	0	0					0	0	0					0	0	0	0	456	
August					0	0	0					0	0	0					0	0	0					0	0	0	0	456	
September					0	0	0					0	0	0					0	0	0					0	0	0	0	456	
October					0	0	0					0	0	0					0	0	0					0	0	0	0	456	
November					0	0	0					0	0	0					0	0	0					0	0	0	0	456	
December					0	0	0					0	0	0					0	0	0					0	0	0	0	456	
Total Calls	99	2	52	0	151	2	153	86	16	13	1	99	17	116	57	16	16	1	73	17	90	77	10	10	0	87	10	97	456	456	
Avg/Month -					38.25			Avg/Month -					29.00			Avg/Month -					22.50			Avg/Month -					24.25		

Parry Sound District EMS - Weekly Call Backs - 2021

		Parry Sound Call Backs			Arygle Call Backs			Total Call Backs	YTD Call Backs
		(23:00-04:00)	(04:00-08:00)	Total	(1700-0400)	(0400-0900)	Total		
1	Jan 1 - Jan 3	1	0	1	0	0	0	1	1
2	Jan 4 - Jan 10	0	2	2	0	0	0	2	3
3	Jan 11 - Jan 17	0	0	0	1	0	1	1	4
4	Jan 18 - Jan 24	1	1	2	2	0	2	4	8
5	Jan 25 - Jan 31	0	2	2	1	0	1	3	11
6	Feb 1 - Feb 7	0	0	0	1	0	1	1	12
7	Feb 8 - Feb 14	1	0	1	3	0	3	4	16
8	Feb 15 - Feb 21	1	0	1	0	0	0	1	17
9	Feb 22 - Feb 28	0	0	0	0	1	1	1	18
10	Mar 1 - Mar 7	1	0	1	1	1	2	3	21
11	Mar 8 - Mar 14	1	0	1	0	0	0	1	22
12	Mar 15 - Mar 21	0	1	1	0	0	0	1	23
13	Mar 22 - Mar 28	0	2	2	0	0	0	2	25
14	Mar 29 - Apr 4	1	1	2	1	0	1	3	28
15	Apr 5 - Apr 11	1	0	1	0	0	0	1	29
16	Apr 12 - Apr 18	1	0	1	0	0	0	1	30
17	Apr 19 - Apr 25	0	0	0	1	1	2	2	32
18	Apr 26 - May 2	0	1	1	0	1	1	2	34
Total Calls		9	10	19	11	4	15	34	34
Avg/Week - 1.06				Avg/Week - 0.83					

Parry Sound District EMS Vehicle Inventory - Apr 30/21

STATION LOCATION	MOH ISSUE #	CALL SIGN	MAKE	MODEL	LICENCE #	SERIAL #	DATE IN SERVICE	FUEL TYPE	VEHICLE TYPE	CONV. CO.	Avg Fuel Cost/Km	Avg Maint. Cost/Km	MILEAGE	54 MONTHS	60 MONTHS	72 MONTHS
Parry Sound	16-002	5259	Ford	02 MOD	AV 38169	1FDWE3FS9GDC36361	17-Mar-16	Gas	D	Crestine	0.31	0.28	210,457		62	
Parry Sound	17-001	5260	Ford	02 MOD	AR 72031	1FDWE3FS7HDC17079	21-Mar-17	Gas	D	Crestine	0.29	0.21	227,395	50		
Parry Sound	17-002	5261	Ford	02 MOD	AR 72016	1FDWE3FS7HDC20936	13-Mar-17	Gas	D	Crestine	0.27	0.40	194,584	50		
Parry Sound	17-003	5262	Ford	02 MOD	AR 72015	1FDWE3FS9HDC20937	9-Mar-17	Gas	D	Crestine	0.29	0.15	170,652	50		
Parry Sound	18-003	5320	Chev	Silverado	AX 39218	3GCUKREC6JG474518	01-Feb-19	Gas	HT	Rowland	0.18	0.12	48,629	26		
Covid	CPSU	CPSU	Ford	02 MOD	AX 79466	1FDWE3FS5FDA04838	19-Oct-20	Gas	D	Crestline	--	--	262,755			74
Parry Sound	05-001	ESU Trailer #1	Pace	2900lb S Axle	C50 48E	40LFB12165P119518	May-06	n/a	n/a	In House	n/a	n/a	n/a	n/a	n/a	n/a
Humphrey	19-003	5226	Ford	02 MOD	AZ 37722	1FDWE3FS4KDC17399	May-19	Gas	D	Crestine	0.31	0.13	91,423	24		
Pointe Au Baril	16-001	5258	Ford	02 MOD	AM 76948	1FDWE3FS7GDC36360	28-Mar-16	Gas	D	Crestine	0.26	0.26	268,732		62	
Burks Falls	18-002	5277	Ford	02 MOD	AW 76737	1FDWE3FS6JDC12879	1-Jun-18	Gas	D	Crestine	0.29	0.24	118,566	34		
Burks Falls	20-001	5288	Ford	02 MOD	BC 68116	1FDWE3FSOKDC46138	1-Jun-20	Gas	D	Crestine	0.32	0.10	36,837	11		
South River	19-002	5225	Ford	02 MOD	AZ 37724	1FDWE3FSXKDC20355	May-19	Gas	D	Crestline	0.30	0.10	106,343	24		
South River	20-002	5289	Ford	02 MOD	BC 68117	1FDWE3FS2KDC46139	01-Jun-20	Gas	D	Crestline	0.30	0.14	51,124	11		
South River	13-003	5317	Ford	F150	BC 25161	1FTFW1EFXDFD29318	25-Nov-13	Gas	HT	Rowland	0.17	0.12	203,069			90
South River	20-003	5321	Ford	Explorer	CPTY 188	1FM5K8AB2LGC10668	Oct-20	Gas	HT	Rowland	0.14	0.07	19,601	6		
South River	16-003	5322	Dodge	RAM	AN 59640	1C6RR7FT3GS328946	Nov-16	Gas	HT	Rowland	0.21	0.51	92,923	53		
South River	07-003	ESU Trailer #2	Car-Mate	5000lb T Axle	D79 22T	5A3C16D07L003635	May-07	n/a	n/a	Ferno	n/a	n/a	n/a	n/a	n/a	n/a
Powassan	19-001	5224	Ford	02 MOD	AZ 37723	1FDWE3FS8KDC20354	May-19	Gas	D	Crestline	0.25	0.11	79,056	24		
Powassan	17-004	5270	Ford	02 MOD	AV 38174	1FDWE3FS8HDC74309	Feb-18	Gas	D	Crestine	0.28	0.02	156,787			112
Argyle	18-001	5276	Ford	02 MOD	AW 76738	1FDWE3FS4JDC12878	21-May-18	Gas	D	Crestine	0.20	0.24	122,535	35		

*Total Vehicles = 16

*Total ESU Trailers = 2

Average Cost	0.25	0.18
--------------	------	------



The Corporation of the Town of Parry Sound

Committee Report and Recommendation

Open or Closed Agenda

Section 239 (2), Municipal Act Subsection:

Committee Meeting Date:

Subject:

EMS Advisory Committee Meeting Schedule

TOMRMS File Number:

P16

Spokesperson(s) Name and Title:

Dave Thompson, Director of Development and Protective Services

Department:

Development and Protective Services

Purpose of Report:

To establish a regular meeting cycle for the EMS Advisory Committee Meetings

Determination for Committee:

Resolution:

That the EMS Advisory Committee will meet on the following regular schedule;

4th Thursday in February

4th Thursday in May

4th Thursday in October (Budget)

Or otherwise by the call of the Chair

Identify Relationship to Strategic Priorities:

Core Service - Yes

Key Stretch Goal or Core Service Improvement Goal - No

New Service, Project or Program - No

Does This Item Relate to Council's Strategic Priorities? No

Background:

The EMS Advisory Committee had moved away from pre-scheduled meetings due to the lack of regularity of items to discuss. The Committee deemed that to travel across the District when very little decision making was required was not an effective use of their time. It was left of the Director to arrange for meetings through the Chair when items of importance needed discussed.

The COVID pandemic has allowed for virtual meetings which alleviates the need to travel across the District. It is staff's position that with this barrier removed it would be beneficial in opening the lines of communication to have regularly scheduled meetings regardless of the need for decisions. This will allow Committee members to regularly report to their municipalities with current initiatives and will allow the Director to update Committee members in a routine fashion.

It is always difficult to arrange a common acceptable date into the schedules of the 7 municipal representatives. With a regular schedule the representatives will have much more time to schedule around their various activities.

Staff Recommendation:

To accept the proposed schedule or find a more suitable one.

Advantages and/or Disadvantages of Staff Recommendation:

The schedule will allow for better communication throughout the District.

Members will be more easily able to fit the meetings into their schedules with the advanced notice.

Alternatives:

Status quo

Cost/Financial Impact:

n/a

Included in Current Budget:

n/a

Attachments:

(Accessible format available upon request)

CAO's Comments

Recommends Council Approval:

Recommends Council consider staff recommendation with the following comments:



The Corporation of the Town of Parry Sound

Committee Report and Recommendation

Open or Closed Agenda

Open

Section 239 (2), Municipal Act Subsection:

Committee Meeting Date:

June 16, 2021

Subject:

2020 Financial Position

TOMRMS File Number:

F05

Spokesperson(s) Name and Title:

Dave Thompson, Director of Development and Protective Services

Department:

Development and Protective Services

Purpose of Report:

To advise the EMS Advisory Committee of the 2020 Financial Position and outlook for 2021

Determination for Committee:

Resolution:

The EMS Advisory Committee received the report 2020 Financial Position for information purposes

Identify Relationship to Strategic Priorities:

Core Service - Yes

Key Stretch Goal or Core Service Improvement Goal - No

New Service, Project or Program - No

Does This Item Relate to Council's Strategic Priorities? No

Background:

The Committee is aware of the financial challenges that surrounded the 2020 Budget year. These challenges were mitigated through the Supplemental Levy that was issued in the late summer of 2020. There was significant consternation at the municipal level due to this extra levy. Staff attended three municipal Council meetings to discuss the issue as well as had numerous discussions with senior administrative staff at other municipalities.

One component of the situation that needs to be clear is that since the Town of Parry Sound is not an upper level of government there were no direct payments received by the Town to offset regional COVID costs. Most EMS Delivery Agents are upper levels of government and did receive direct provincial transfer payments for COVID expenses for their entire organization. For example, Simcoe County deliveries EMS in its geographical area. They received direct payment for COVID costs to cover unexpected expenses. In the District of Parry Sound, all transfer payments went directly to the lower tier municipal level and therefore the only way to access funding was through a Supplemental Levy.

EMS directly did receive Ministry of Health funding to assist with offsetting PPE costs. This funding did not extend to other expenses such as sick time/overtime related to COVID.

The 2020 operational deficit is not finalized at this time. The WPSHC has preliminary, non audited estimates of approximately \$350,000. This shortfall will be covered by the supplementary levy that was issued.

Additionally, staff consciously under funded the 2021 year in an attempt to smooth out the levy increases. This was done to keep the municipal levy increase lower. Staff were aware that additional COVID expenses would be incurred, albeit at a much lower level, in 2021. The expectation is that 2022 will track more normally without extensive COVID costs beyond PPE.

It is staff's intention that any unused amount of the Supplementary Levy be placed in reserves to assist with 2021 costs thus successfully smoothing the municipal levy for 2022.

Upon completion of the WPSHC audit and the Town of Parry Sound audit, the Committee will be advised of the final financial position.

Staff Recommendation:

To receive the report for information purposes

Advantages and/or Disadvantages of Staff Recommendation:

n/a

Alternatives:

n/a

Cost/Financial Impact:

n/a

Included in Current Budget:

n/a

Attachments:

(Accessible format available upon request)

CAO's Comments

Recommends Council Approval:

Recommends Council consider staff recommendation with the following comments:



The Corporation of the Town of Parry Sound

Committee Report and Recommendation

Open or Closed Agenda

Open

Section 239 (2), Municipal Act Subsection:

Committee Meeting Date:

June 16, 2021

Subject:

Update on 8-hour shifts

TOMRMS File Number:

P16

Spokesperson(s) Name and Title:

Dave Thompson, Director of Development and Protective Services

Department:

Development and Protective Services

Purpose of Report:

To update the Committee on the issue of 8-hour shifts

Determination for Committee:

Resolution:

That the EMS Advisory Committee accept the report Update on 8-hour shifts

Identify Relationship to Strategic Priorities:

Core Service - Yes

Key Stretch Goal or Core Service Improvement Goal - No

New Service, Project or Program - No

Does This Item Relate to Council's Strategic Priorities? No

Background:

Committee had previously been advised of the HR issue surrounding 8 and 12 hour shifts due to the impact to finances and service delivery.

The WPSHC successfully negotiated a timeline to transfer to 12 hour shifts in Argyle and Seguin over a period of two years. During 2021 both stations will operate at 10-hour shifts. Argyle will therefore be on call for 14 hours instead of 16 hours. The Seguin summer upstaff shift is based on a finite funding model and therefore with the funding not changing their use of 10-hour shifts will reduce the length of time that the summer upstaff is in place.

In 2021, both shifts will convert to 12 hour shifts to come in line with the negotiated settlement. The Seguin summer upstaff again will be limited by a finite funding model and therefore will be reduced in length of days that it is in place.

The future consideration that will have to occur during budget deliberations is the need for the Argyle on call hours. With the transfer from 8 to 10 hour shifts in 2021 the call backs have reduced from 1.09 per week to 0.83 per week. Until we have a more complete data set of a full year this is hard to compare. Although the indication is a significant reduction in call backs going from 8 to 10 hour shifts before we even move to

12-hour shifts. There are consequences to removing the on call in both higher utilization of the East Side crews during the night hours as well as extended response times to some of these emergencies. Moving from 8-12 hour shifts does significantly improve the service levels in the Argyle area.

Staff Recommendation:

To receive the report for information purposes

Advantages and/or Disadvantages of Staff Recommendation:

n/a

Alternatives:

n/a

Cost/Financial Impact:

n/a

Included in Current Budget:

n/a

Attachments:

(Accessible format available upon request)

CAO's Comments

Recommends Council Approval:

Recommends Council consider staff recommendation with the following comments:

Town of Parry Sound EMS Advisory Committee

Open Minutes

Date:

June 16, 2021

Time:

06:30pm

Location:

(on-line) ZOOM Meeting and on-line streaming

Members Present:

Jamie McGarvey - Chairperson, Rod Osborne, Cathy Still, Scott Sheard, Lewis Malott, Irene Smit, Lyle Hall

Present:

Dave Thompson, Director of Emergency and Protective Services

Recording:

Guest:

Frank May, Manager EMS

Regrets:

1. Agenda

1.1 Additions to Agenda

1.2 Prioritization of Agenda

Town of Parry Sound EMS Advisory Committee

Open Minutes

1.3 Adoption of Agenda

Moved by Cathy Still

Seconded by Irene Smit

That the June 16, 2021 Parry Sound District Emergency Medical Services Committee meeting agenda be approved.

Carried

1.4 Disclosure of Pecuniary Interest and the General Nature Thereof

2. Minutes and Matters Arising from Minutes

2.1 Adoption of Minutes

Moved by Rod Osborne

Seconded by Scott Sheard

That the Minutes of the November 18, 2021 meeting of the Parry Sound District Emergency Medical Services Committee be approved as circulated.

Carried

3. Correspondence

3.1 Letter from McKellar Township dated December 9, 2020

re: their Resolution 20-477 Supplemental EMS Levy

3.2 Letter from McKellar Township dated May 18, 2021

re: their Resolution 21-194 Operational Review of EMS for efficiencies and communication enhancement

Direction..... Dave Thompson to provide a response to McKellar including a reminder that the Committee is an Advisory Committee only and that collective municipalities need to work together to provide agreeable representation.

4. Deputations

5. Emergency Services Director's Report

Presentation by Frank May, Manager EMS on current initiatives.

Dave Thompson summarized the remainder of the Director's Report with the Committee having no questions.

Moved by Cathy Still

Seconded by Lyle Hall

That the Emergency Services Director's Report dated June 16, 2021 be accepted as submitted.

Carried

6. Reports

6.1 EMS Statistical Report - April 2021

6.2 EMS Night Call Statistics - April 2021

6.3 EMS Vehicle Inventory - April 2021

Dave Thompson provided a descriptive overview of the various reports attached.

Resolution

EMS Committee members have received reports 6.1, 6.2, 6.3 as listed above.

Moved by Irene Smit

Second by Scott Sheard

Carried

7. Ratification of Matters from Closed Agenda

Town of Parry Sound EMS Advisory Committee

Open Minutes

8. Other Business

8.1 DT R&R EMS Advisory Committee Meeting Schedule-AD2021

Resolution

Moved by Lewis Malott

Seconded by Rod Osborne

That the EMS Advisory Committee supports the EMS Advisory Committee Meeting Schedule as recommendation in report R&R EMS Advisory Committee Meeting Schedule-AD2021

Carried

8.2 DT R&R 2020 EMS Financial Position-AD2021

Resolution

Moved by Irene Smit

Seconded by Scott Sheard

That the EMS Advisory Committee acknowledges report R&R 2020 EMS Financial Position-AD2021 for information purposes.

Carried

8.3 DT R&R 12-hour shifts-AD2021

Resolution

Moved by Cathy Still

Seconded by Irene Smit

That the EMS Advisory Committee acknowledges report R&R 12-hour shifts-AD2021 for information purposes.

Carried

Town of Parry Sound EMS Advisory Committee

Open Minutes

9. Dispatch Update

10. Business Plans

11. Adjournment @ 2020 hours

Moved by Rod Osborne

Seconded by Scott Sheard

Carried

Next meeting to be determined.

June 24, 2021

The Honourable Christine Elliott
Minister of Health
Ministry of Health
777 Bay Street
College Park 5th Floor
Toronto, ON M7A 2J3

Dear Minister Elliott:

RE: Public Health Funding for 2022

At the recent meeting of the Board of Health for the North Bay Parry Sound District Health Unit (Health Unit), public health funding for 2022 was discussed. In follow up to direction provided by the Board of Health, this correspondence is being forwarded to bring attention to some urgent issues related to 2022 public health funding. The Board of Health resolution from the June 23 meeting is attached. (Appendix A).

The background behind this discussion began in April 2019 with the introduction of the provincial Public Health Modernization initiative, along with a change to the funding formula to 30% municipal / 70% provincial cost-sharing for almost all public health programming. At that time, it was communicated that there was to be a phased in approach to the funding formula while the Modernization process took place.

With the need for the Public Health Modernization process to be put on hold to address and respond to the COVID-19 pandemic, the Province announced in August 2020 that mitigation funding would be provided for 2020 and 2021 to help relieve over-burdened municipalities. Without continuation of this mitigation funding, the Health Unit's 31 member municipalities will suffer an increase in their 2022 municipal levies of 50.5%.

The Board of Health has been informed by our municipalities, many of whom have a small population base, that levy increases are not manageable, particularly at this significant of an increase.

The cost-sharing formula is only one piece of the public health funding issue for 2022. Health units have had only one base funding increase in the past five years; however, wage and benefit

increases and general increases to operating costs due to inflation continue.

The COVID-19 pandemic has taught us that a robust, prepared public health system is more important than ever. Without a base funding increase, public health's capacity will be diminished, with even harder choices having to be made regarding where we can assist in building healthier and sustainable communities. A base funding increase for 2022 is necessary in order to maintain public health at status quo.

Additionally, there are new pressures on public health as a result of the COVID-19 pandemic that will require funding if public health is to participate fully in the health recovery of the citizens of Ontario.

Some examples of health recovery that will be required post-pandemic include, but are not limited to the following:

1. **Mental wellness:** Families and youth have undergone a considerable level of stress in the past two years. Public health needs to be at the table to assist with bringing together health, education and other partners to reach a consolidated plan forward to improve family resiliency and outlook.
2. **Harm Reduction – Youth and Opioid:** There are many community drug strategies. Public health can provide more capacity to these important and much needed community strategies by assisting partners with leadership, evaluation support, population health data, research, and best practice to ensure that initiatives have the best possible outcomes.
3. **Backlogged Services:** Backlogs within the Health Unit's critical clinics and community programming has occurred due staff redeployment to COVID-19 immunization clinics, call centres, and case and contact management. Staff deployment to the COVID-19 pandemic response has meant:
 - i. Increased wait lists for oral health services, especially preventative care and school-based programs
 - ii. Sexual health clinic clients are presenting with more complex issues due to COVID-19 lockdowns/stay-at-home orders, fear of attending clinic appointments during the pandemic, and extended wait times for appointments
 - iii. School-based vaccine programs have not operated since the fall of 2019, leaving many age cohorts under vaccinated
 - iv. Smoking cessation clinics have longer than usual wait lists because clinics were suspended during lockdowns, and because staff were deployed to address prioritized COVID-19 activities

Of other consideration are the ongoing costs directly related to COVID-19. We know that COVID-19 will be managed by public health moving forward, but how that will look is still being formulated

and negotiated at the provincial level. However, some things we know will continue into 2022 are as follows:

- Case and contact management and outbreak management for COVID-19;
- Infection prevention and control (IPAC) guidance and support in long-term care homes, retirement homes, and other congregate settings;
- Provision of accurate information for the public, businesses, and municipalities as rules, regulations, and guidelines change to address situations until such time that things normalize;
- There will be added costs for doing regular business, such as:
 - Personal protective equipment (PPE)
 - Additional cleaning and disinfecting between clients, impacting the number of clients that can be seen per day, and increase use of cleaning supplies;
- It is a requirement that there be 24-hour per day / 7 days per week medical officer of health coverage; the pandemic has made it abundantly clear that an Associate Medical Officer of Health is necessary to sustain this required coverage, particularly during a long crisis period, such as the COVID-19 pandemic, or for any other major public health emergency; and
- There will likely be outstanding COVID-19-related court/enforcement issues continuing into 2022.

Both 2020 and 2021 have been extremely difficult on staff. The burden of continued wait lists can be an added stressor on staff diligently working to get through these wait lists to address the needs of our vulnerable populations who are often in crisis situations. Recruitment of qualified professionals, whether staff or management, has been affected by the Public Health Modernization, and this continues to be a challenge.

Over the next few years, we believe we will continue to see retention and recruitment challenges along with burnout and stress effects throughout the Health Unit. People cannot work at current pressure levels on a continual basis without ramifications. A **healthy workplace** will require additional personnel in order to get caught up on work that has been paused.

Without additional support from the province, program prioritization will need to take place. In these times, deciding which programs/services not to return to will be difficult as the need for public health assistance is all around us.

As a final point, we would like to emphasize the urgency of establishing funding expectations for 2022. This is not a good time for public health to reduce its participation in recovery plans due to lack of capacity. We need to plan now for 2022, and while we understand and appreciate the burden on the Province and the Ministry of Health in responding to the COVID-19 pandemic, we are respectfully requesting assistance by setting public health funding expectations as soon as possible.

We look forward to discussing with you the ways Public Health Units can work with the Province to bring better health and well-being to all of the citizens of Ontario.

Sincerely yours,



James Chirico, H.BSc., M.D., F.R.C.P. (C), MPH
Medical Officer of Health/Executive Officer



Nancy Jacko
Chairperson, Board of Health

/sb

Enclosure (1)

Copy to: Premier Doug Ford

Hon. Helen Angus, Deputy Minister of Health
Chief Medical Officer of Health

Elizabeth Walker, Director, Public Health Accountability and Liaison Branch

Collen Kiel, Director, Public Health Strategy and Planning Branch

Vic Fedeli, MPP, Nipissing

Norm Miller, MPP, Parry Sound-Muskoka

John Vanthof, MPP, Timiskaming-Cochrane

Ontario Boards of Health

Member Municipalities (31)

Association of Municipalities Ontario (AMO)

Hon. Steve Clark, Minister of Municipal Affairs and Housing



NORTH BAY PARRY SOUND DISTRICT HEALTH UNIT BOARD OF HEALTH

RESOLUTION

DATE: June 23, 2021

MOVED BY: Jamie McGarvey

RESOLUTION: #BOH/2021/06/04

SECONDED BY: Gary Guenther

Whereas, the Government of Ontario in its budget of April 11, 2019, initiated a Public Health Modernization process which included a change in municipal cost-sharing from 25% of mandatory public health programs covered by municipalities to 30% of almost all public health programs based on 2018 third quarter spending levels; and

Whereas, on August 21, 2020, the Ministry of Health (Ministry) announced that provincial mitigation funding would be provided to offset the increase to municipal cost-sharing for 2020 and 2021; and

Whereas, the COVID-19 pandemic, which started in early 2020, has further affected municipalities' ability to pay levy increases, it has stalled modernization processes, increased the cost-of-living, and affected the health and well-being of the public, and more specifically, public health clients and staff.

Therefore Be It Resolved, that the Board of Health for the North Bay Parry Sound District Health Unit supports returning to the 2018 cost-sharing formulas at 25%/75%, with 100% provincially funded programs; and

Furthermore Be It Resolved, that the Board of Health supports mitigation funding continue for 2022 to eliminate the additional financial burden of a 42-50% levy increase to the Health Unit's 31 member municipalities if it is not possible to return to the 2018 cost-sharing formula with 100% provincially funded programs; and

Furthermore Be It Resolved, that the Board of Health requests the 2022 public health funding include increases to reflect, cost-of-living increases, public health program changes related to ongoing COVID-19 response, and funding to assist with program and community recovery efforts; and

Furthermore Be It Resolved, that the Board of Health requests a base funding increase to fund an Associate Medical Officer of Health to support the Medical Officer of Health with the continual demands of 24/7 on call coverage that have been highlighted throughout the COVID-19 pandemic; and

Furthermore Be It Resolved, that the Board of Health instructs the Medical Officer of Health and Senior Management to write a letter to the Minister of Health detailing the financial and organizational pressures on public health, including outlining the urgency for establishing the funding levels for 2022 to assist public health and community budget planning.

CARRIED: ☒ **AMENDED:** ☐ **DEFEATED:** ☐ **CHAIRPERSON:** McGarvey



CONFLICT OF INTEREST DECLARED AND SEAT(S) VACATED:

1.	4.
2.	5.
3.	6.

RECORDED VOTE FOR CIRCULATION: Yes / No (Please circle one)

Name:	For:	Against:	Abstain:	Name:	For:	Against:	Abstain:
Dean Backer	✓			Jamie McGarvey	✓		
Dave Butti	✓			Scott Robertson	✓		
Blair Flowers	✓			Dan Roveda	✓		
Gary Guenther	✓			Marianne Stickland	✓		
Nancy Jacko	✓			Tanya Vrebosch	absent		
Stuart Kidd	✓						

NEWS RELEASE

For immediate release: July 8, 2021

Being Fully Vaccinated Against COVID-19 is About More Than Just You

NIPISSING & PARRY SOUND, ON – People 11 years of age and under are currently not eligible for their COVID-19 vaccine. As the province starts to open, getting your COVID-19 vaccine is one way you can help protect those who are not eligible to receive their own.

“When you are fully vaccinated, the chances of you catching COVID-19 are very low. If you do happen to catch COVID-19, the risk of spreading the virus is reduced,” explains Dr. Carol Zimbalatti, Public Health Physician. “When we, as individuals who are eligible for the COVID-19 vaccine, are fully vaccinated, we are not only protecting ourselves, but we are also protecting those who are unable to get vaccinated. However, widespread protection cannot take place until more eligible people get vaccinated.”

As of Wednesday July 7, 2021 at 3 p.m. 74.6 per cent of individuals 18 and older within the North Bay Parry Sound District Health Unit’s (Health Unit) region have received their first dose of the COVID-19 vaccine.

“If you have been thinking about getting your COVID-19 vaccine, but have questions, we encourage you to call our call centre at [1-844-478-1400](tel:1-844-478-1400) or visit our website and review our [COVID-19 vaccine FAQ](#),” says Dr. Zimbalatti.

Individuals looking to book their COVID-19 vaccine can do so online at [Ontario.ca/BookVaccine](https://ontario.ca/BookVaccine) or by calling the provincial booking system at 1-833-943-3900.

For more information on the COVID-19 vaccine visit the Health Unit’s website at myhealthunit.ca/covid-19vaccineFAQ.

-30-

Media Inquiries:

Alex McDermid, Public Relations Specialist

P: [705-474-1400](tel:705-474-1400), ext. 5221 or [1-800-563-2808](tel:1-800-563-2808)

E: communications@healthunit.ca

NEWS RELEASE

For immediate release: June 24, 2021

Get the First COVID-19 Vaccine Available to You for Your First and Second Dose

NIPISSING & PARRY SOUND, ON - As COVID-19 cases drop in Ontario, the North Bay Parry Sound District Health Unit's (Health Unit) region is seeing an ongoing increase in individuals testing positive for COVID-19, many through community spread. The Health Unit is seeing cases among people in many different age and income groups.

"The best defence we have against the continued spread of COVID-19 is to follow public health measures and get fully vaccinated with the first vaccine available to you. If you feel unwell, do not self-diagnose. Stay home, and take Ontario's self-assessment tool to see if you should be tested for COVID-19," states Dr. Jim Chirico, Medical Officer of Health.

A summary by Public Health Ontario showed that since vaccines became available in Ontario, only 0.15 per cent of partially vaccinated individuals and 0.02 per cent of fully vaccinated individuals became infected with COVID-19.

On May 28, 2021, the National Advisory Committee on Immunization (NACI) stated that "at this time there is no reason to believe that mRNA vaccine series completion with a different authorized mRNA vaccine product would result in any additional safety issues or deficiency in protection."

"Get the first vaccine available to you for your first and second dose. The longer you wait for a specific brand, the more time we give COVID-19 to adapt and change. Mixing vaccine brands is not something new, it's done with other routine vaccines and we don't even think about it," explains Dr. Chirico. "We need to all work together by following public health measures and getting fully vaccinated to make our most recent shutdown our last."

Visit [Ontario's website](https://www.ontario.ca/covid) to learn more about how the province continues to protect Ontarians from COVID-19 or visit myhealthunit.ca/covid-19.

-30-

Media Inquiries:

Alex McDermid, Public Relations Specialist

P: [705-474-1400](tel:705-474-1400), ext. 5221 or [1-800-563-2808](tel:1-800-563-2808)

E: communications@healthunit.ca

NEWS RELEASE

For immediate release: June 29, 2021

Health Unit Declares COVID-19 Outbreak at Faith Chapel

NORTH BAY, ON - The North Bay Parry Sound District Health Unit (Health Unit) has declared a respiratory outbreak at the Faith Chapel Christian Center in North Bay - the causative agent is COVID-19. There are five individuals associated with the outbreak who have tested positive for COVID-19. These individuals are complying with self-isolation requirements and individuals identified as high-risk close contacts are being contacted.

Individuals who attended the chapel in-person on or between June 13, 2021 and June 20, 2021 are advised to call the Health Unit (if they have not already been contacted), self-monitor for symptoms of COVID-19 and should symptoms develop, immediately self-isolate and contact the local assessment centre for testing.

“Our local COVID-19 situation is changing rapidly. Now is not the time to stop following public health guidance,” explains Dr. Jim Chirico, Medical Officer of Health. “We will work diligently with the Faith Chapel community to help prevent further spread of COVID-19 within our community.”

If you think you may have COVID-19 symptoms or have been in close contact with someone who has tested positive, first self-isolate and then use [**Ontario's Self-Assessment Tool**](#) to see if you need to seek testing or further care. If you need further assistance, call your health care provider or the Health Unit at 1-844-478-1400. If you have severe symptoms, such as difficulty breathing, you should call 911 and mention your symptoms.

Visit [**Ontario's website**](#) to learn more about how the province continues to protect Ontarians from COVID-19.

For more information, please visit [**myhealthunit.ca/COVID-19**](https://myhealthunit.ca/COVID-19).

-30-

Media Inquiries:

Alex McDermid, Public Relations Specialist

P: [705-474-1400](tel:705-474-1400), ext. 5221 or [1-800-563-2808](tel:1-800-563-2808)

E: communications@healthunit.ca

NEWS RELEASE

For immediate release: June 13, 2021

Health Unit Declares COVID-19 Outbreak at the North Bay Jail

The North Bay Parry Sound District Health Unit (Health Unit) has declared a respiratory outbreak at the North Bay Jail in Corridor 3 - the causative agent is COVID-19. The Health Unit is working with the North Bay Jail, the Ministry of the Solicitor General and North Bay Regional Health Centre's COVID-19 Assessment Centre to support with outbreak protocols, including testing, preventative measures, and case and contact management. Individuals who have tested positive for COVID-19 are currently self-isolating and the Health Unit has contacted individuals deemed to be at high-risk.

As part of the outbreak interventions and preventative measures, COVID-19 testing for staff and inmates of the North Bay Jail is in progress. The Ministry of the Solicitor General will be offering inmates their second dose of the COVID-19 vaccine, or first dose for individuals who have not yet received their vaccine.

"As we are well aware, the local COVID-19 situation changes rapidly. We will have a better understanding of the situation at the North Bay Jail once we received all the COVID-19 test results," explains Dr. Jim Chirico Medical Officer of Health. "In collaboration with the North Bay Jail and the Ministry of the Solicitor General, we will work diligently to help prevent further spread of COVID-19 within the facility."

For more information on COVID-19 cases locally, visit myhealthunit.ca/COVID-19.

The Ministry of the Solicitor General [posts information](#) on active cases in correctional facilities across the province, including the North Bay Jail. If you have a loved one affected by the outbreak and would like to learn more please contact the facility directly.

-30-

Media Inquiries:

Alex McDermid, Public Relations Specialist

P: [705-474-1400](tel:705-474-1400), ext. 5221 or [1-800-563-2808](tel:1-800-563-2808)

E: communications@healthunit.ca

NEWS RELEASE

For immediate release: June 17, 2021

Health Unit Encourages People Eligible for Their Second Dose to get the First Vaccine Available to Them

NIPissing & PARRY SOUND, ON - Individuals who are eligible to receive their second dose of the COVID-19 vaccine are encouraged to get the first vaccine available to them. COVID-19 vaccine supply changes and the North Bay Parry Sound District Health Unit (Health Unit) is not able to guarantee that individuals will receive the same brand of mRNA vaccine for their second dose as their first.

Those currently eligible to receive their second dose include the following groups:

- Individuals 70 years of age and older
- Individuals who received their first dose on or before April 18.

“According to NACI and the Ministry of Health, mixing and matching doses of COVID-19 is safe and effective,” states Dr. Jim Chirico, Medical Officer of Health. “With the spread of new variants of COVID-19 and our local increase in people testing positive for COVID-19, vaccination coupled with physical distancing and frequent handwashing are the best lines of defence.”

Although many of the Health Unit’s vaccine clinics are almost full, we do have openings throughout the end of June and early July. Individuals hoping to get an appointment sooner can sign up on the standby list for clinics that they are able to get to within 30 minutes of being called. Only names entered on the form after 9 a.m. each day will be included on the list, as the list is cleared on a daily basis. Individuals on the standby list are not guaranteed an appointment, but they can sign up for a clinic standby list another day. The Health Unit is not accepting phone calls to be put on the list, and is unable to accommodate walk-ins at this time. The standby list is available online at www.myhealthunit.ca

Individuals who want to guarantee the brand of mRNA vaccine they receive are encouraged to visit the [provincial booking site](#) to find a local pharmacy offering their vaccine brand.

For more information on the local COVID-19 vaccine rollout, visit www.myhealthunit.ca/COVID-19vaccine.

-30-

Media Inquiries:

Alex McDermid, Public Relations Specialist

P: [705-474-1400](tel:705-474-1400), ext. 5221 or [1-800-563-2808](tel:1-800-563-2808)

E: communications@healthunit.ca

From: [Communications](#)
Subject: News Release - Health Unit Provides Update on North Bay Jail Outbreak
Date: Wednesday, June 16, 2021 10:55:51 AM

NORTH BAY, ON – As of June 16, 13 members of the North Bay Jail community have tested positive for COVID-19. The outbreak has been upgraded to facility wide, due to further spread of COVID-19 within the North Bay Jail. No COVID-19 infections have resulted in serious illness requiring hospitalization.

As part of outbreak management protocols at the North Bay Jail, the North Bay Parry Sound District Health Unit (Health Unit) continues its work in collaboration with the Ministry of the Solicitor General, the North Bay Regional Health Centre's COVID-19 Assessment Centre and the North Bay Jail to prevent further spread of COVID-19 within the facility. Preventive steps taken to date include:

- Ongoing COVID-19 testing of staff and individuals in custody
- Self-isolation of individuals who have tested positive for COVID-19
- Management of high-risk close contacts of individuals who have tested positive for COVID-19
- Increased screening and cleaning protocols

The Health Unit will be offering staff of the North Bay Jail their second dose of vaccine this week and the Ministry of the Solicitor General will be offering individuals in custody their second dose of the COVID-19 vaccine, or first dose for those who have not yet received their vaccine.

"Our staff are working closely with the North Bay Jail to help prevent further spread," explains Dr. Jim Chirico Medical Officer of Health. "Through the implementation of outbreak interventions and preventative measures we hope to see the individuals recover and stop transmission within the facility."

The Health Unit will continue to monitor the North Bay Jail outbreak and will report any new COVID-19 cases on the outbreak section of the [COVID-19 Status Report](#) dashboard.

For more information, visit www.myhealthunit.ca/COVID-19.

-30-

Media Inquiries:

Catherine Levac-Lafond, Bilingual Media Relations Coordinator
P: [705-474-1400](tel:705-474-1400), ext. 5221 or [1-800-563-2808](tel:1-800-563-2808)
E: communications@healthunit.ca

This message, including any attachments, is privileged and intended only for the person(s) named above. This material may contain confidential or personal information subject to the provisions of the Municipal Freedom of Information & Protection of Privacy Act. Any other

distribution, copying or disclosure is strictly prohibited. If you are not the intended recipient or have received this message in error, please notify me immediately by telephone, fax or e-mail and permanently delete the original transmission, including any attachments, without making a copy. Thank you (v2)

NEWS RELEASE

For immediate release: July 4, 2021

Health Unit Reports a Sixth COVID-19 Related Death in District

NORTH BAY, ON – The North Bay Parry Sound District Health Unit (Health Unit) reports a sixth COVID-19 related death in the Nipissing District. Out of respect for the individual's family and friends, no further information will be provided.

"We are thinking of the individual's family and friends in these most difficult times, and wish to extend our sympathies," expresses Dr. Carol Zimbalatti, Public Health Physician. "Every person lost is one person too many. We must do our best to protect each other. Follow public health measures. Get fully vaccinated. Use good judgement in all of your activities. Make this latest shutdown the last one."

If you think you may have COVID-19 symptoms or have been in close contact with someone who has tested positive, first self-isolate and then use **Ontario's Self-Assessment Tool** to see if you need to seek testing or further care. If you need further assistance, call your health care provider or the Health Unit at [1-844-478-1404](tel:1-844-478-1404). If you have severe symptoms, such as difficulty breathing, you should call 911 and mention your symptoms if you are able.

Visit **Ontario's website** to learn more about how the province continues to protect Ontarians from COVID-19.

For more information, please visit myhealthunit.ca/COVID-19.

-30-

Media Inquiries:

Catherine Levac-Lafond, Bilingual Media Relations Coordinator

P: [705-474-1400](tel:705-474-1400), ext. 5221 or [1-800-563-2808](tel:1-800-563-2808)

E: communications@healthunit.ca

NEWS RELEASE

For immediate release: July 2, 2021

Health Unit Reports Fifth COVID-19 Related Death in District

NORTH BAY, ON – The North Bay Parry Sound District Health Unit (Health Unit) is saddened to report the passing of an individual in the Nipissing district who tested positive for COVID-19. This is the fifth COVID-19 related death in the Health Unit's district since the beginning of the pandemic. Out of respect for the individual's family and friends, no further information will be provided.

"I would like to offer my deepest condolences to the individual's family and friends. My thoughts are with them at this difficult time," shares Dr. Jim Chirico, Medical Officer of Health. "COVID-19 is very much still present in our district, and every loss is devastating. Everyone must continue to protect themselves and others by following public health measures and getting fully vaccinated."

If you think you may have COVID-19 symptoms or have been in close contact with someone who has tested positive, first self-isolate and then use [**Ontario's Self-Assessment Tool**](#) to see if you need to seek testing or further care. If you need further assistance, call your health care provider or the Health Unit at [1-844-478-1404](tel:1-844-478-1404). If you have severe symptoms, such as difficulty breathing, you should call 911 and mention your symptoms if you are able.

Visit [**Ontario's website**](#) to learn more about how the province continues to protect Ontarians from COVID-19.

For more information, please visit myhealthunit.ca/COVID-19.

-30-

Media Inquiries:

Catherine Levac-Lafond, Bilingual Media Relations Coordinator

P: [705-474-1400](tel:705-474-1400), ext. 5221 or [1-800-563-2808](tel:1-800-563-2808)

E: communications@healthunit.ca

NEWS RELEASE

For immediate release: June 30, 2021

Public Health Measures, COVID-19 Vaccine Are Your Best Line of Defence Against COVID-19

NIPISSING & PARRY SOUND, ON – As the province has entered Step 2 of the Roadmap to Reopen, the North Bay Parry Sound District Health Unit (Health Unit) wishes to remind residents that public health measures and getting vaccinated against COVID-19 are still the best way to protect yourself and your loved ones from getting the virus. With current active cases at 76 as of June 29, the highest for any month in our district since the start of the pandemic, individuals are reminded to use caution when enjoying the permissible activities.

“With our move to Step 2 of reopening, we will start seeing more gatherings and more people enjoying time with people they love,” says Dr. Jim Chirico, Medical Officer of Health. “However, COVID-19 and its variants are still very present in our district, and we are still seeing community transmission, meaning people do not know where they caught the virus. I continue to encourage people to use their good judgement in all their activities, and to follow public health measures and get fully vaccinated to ensure we make the most recent shutdown our last.”

Public health measures include:

- Practicing physical distancing – staying two (2) metres from others who do not reside in your home;
- Wearing a face covering indoors and outdoors as required and whenever physical distancing is difficult;
- Washing or sanitizing your hands often;
- Coughing and sneezing into your sleeve;
- Avoiding touching your eyes, nose or mouth;
- Cleaning high-touch objects and surfaces often.

Now that the province has opened up second dose vaccination for all adults 18 years and older, the Health Unit has made more bookings available to meet the demand. Individuals who wish to book their first or second dose of the COVID-19 vaccine can book online at [Ontario.ca/book-vaccine/](https://ontario.ca/book-vaccine/) or by calling the provincial booking line at [1-833-943-3900](tel:1-833-943-3900). Youth aged 12 to 17 should also seek their first dose of the vaccine as soon as possible in order to receive their second dose in mid-August, ensuring they are fully immunized before their return to school in September.

For more information, visit www.myhealthunit.ca.

-30-

Media Inquiries:

Catherine Levac-Lafond, Bilingual Media Relations Coordinator

P: [705-474-1400](tel:705-474-1400), ext. 5221 or [1-800-563-2808](tel:1-800-563-2808)

E: communications@healthunit.ca

NEWS RELEASE

For immediate release: June 28, 2021

Stick to the Youth Vaccine Schedule for a Safer Return to School Says the Health Unit

NIPISSING & PARRY SOUND, ON – The North Bay Parry Sound District Health Unit (Health Unit) encourages youth aged 12 to 17 to book their COVID-19 vaccine as soon as possible to be fully vaccinated before the start of school in September. Youth should get their first dose of the vaccine by early July in order to be able to receive their second dose in mid-August. This ensures they can build immunity before their return to school, as it takes two weeks for a dose of the vaccine to take full effect.

“We know that youth want to see their friends and have a safer return to school in September,” underlines Andrea McLellan, Director of COVID-19 Immunization Strategy. “More than half of eligible school-aged people have received at least one dose of the COVID-19 vaccine. If you are aged 12 to 17 years and haven’t booked your vaccine appointment yet, we encourage you to do so.”

The COVID-19 vaccine is safe and effective in protecting against COVID-19. Here are some common myths about youth and vaccination:

- **Youth don’t need the vaccine as they don’t get very sick from COVID-19**

Although most youths with COVID-19 have mild symptoms or none at all, some with COVID-19 can get very sick. Youth can also spread COVID-19 to other people. Vaccinating youth protects them from getting sick and reduces virus spread to family members and the community.

- **There are many side effects from the vaccine**

The most common side effects are mild to moderate, and only last from a few hours to a few days. They include pain at the injection site, headache, fatigue, muscle and joint pain, chills, and fever. Even if you experience mild side effects, it is important to receive the second dose.

- **I can get the vaccine at any time**

We encourage youth aged 12 to 17 to be fully immunized no later than August 22, in order for the vaccine to take effect before the start of school in September. As more people get immunized, the more we are protected as a society by reaching herd immunity.

- **The vaccine isn’t safe for individuals under 18 years of age**

The Pfizer COVID-19 vaccine has undergone a strict approval process in Canada as well as many other countries. Ongoing monitoring continues as vaccines are rolling out, as it does for all other vaccines administered in Canada. There have been reports from the United States and Israel regarding cases of heart muscle inflammation after vaccination; these cases occurred more commonly with second doses, and were relatively mild, responding to minor treatment and rest. All countries that have begun to immunize youth with mRNA vaccines have continued to recommend their use.

Youth aged 12 to 17 can book at any COVID-19 vaccination clinic in the district, or at a local pharmacy. Either the eligible student or their parents can book the appointment online at Ontario.ca/book-vaccine or by calling the provincial booking line at [1-833-943-3900](tel:1-833-943-3900). Youth can also put their name on the Health Unit's [standby list](#) available each day clinics are running, which allows some individuals to receive same-day vaccination. Individuals who are turning 12 this year are encouraged to book their vaccine as soon as they can after their birthday.

For more information, visit myhealthunit.ca/covid19vaccine.

-30-

Media Inquiries:

Catherine Levac-Lafond, Bilingual Media Relations Coordinator

P: [705-474-1400](tel:705-474-1400), ext. 5221 or [1-800-563-2808](tel:1-800-563-2808)

E: communications@healthunit.ca

NEWS RELEASE

For immediate release: July 2, 2021

Youth 12-17 Eligible for Accelerated Second Dose, Additional COVID-19 Vaccine Appointments Available

NIPISSING & PARRY SOUND, ON – Starting Monday, July 5, youth aged 12 to 17 will be eligible for an accelerated second dose of the COVID-19 vaccine. Youth 12 to 17 years of age will be able to book an appointment either online at [Ontario.ca/BookVaccine](https://ontario.ca/BookVaccine), by calling the provincial booking system at [1-833-943-3900](tel:1-833-943-3900), or at local pharmacies. The accelerated interval between doses for youth is 28 days.

Additionally, the North Bay Parry Sound District Health Unit (Health Unit) wishes to notify the public that more COVID-19 vaccine appointments are available in North Bay, West Nipissing, Sundridge, Parry Sound and Mattawa. These clinics will take place between July 6 and July 18, 2021.

“We continue to encourage everyone eligible for their first or second dose of the COVID-19 vaccine to book their appointment and to get vaccinated as soon as possible,” reminds Andrea McLellan, Director of COVID-19 Immunization Strategy. “By getting their second shot by mid-August, this ensures youth aged 12 to 17 are fully protected against COVID-19 by the time they return to school in September.”

First or second dose appointments can be booked online at [Ontario.ca/BookVaccine](https://ontario.ca/BookVaccine), by calling the provincial booking system at [1-833-943-3900](tel:1-833-943-3900), or through a local pharmacy. The Health Unit wishes to remind individuals it is safe and common practice to mix vaccine brands. At this time, only the Pfizer vaccine is approved for youth aged 12 to 17.

For more information, visit www.myhealthunit.ca.

-30-

Media Inquiries:

Catherine Levac-Lafond, Bilingual Media Relations Coordinator

P: [705-474-1400](tel:705-474-1400), ext. 5221 or [1-800-563-2808](tel:1-800-563-2808)

E: communications@healthunit.ca

From: [Communications](#)
Subject: PSA - Update on North Bay Jail Outbreak
Date: Tuesday, June 22, 2021 4:26:21 PM

NORTH BAY, ON – A total of 33 members of the North Bay Jail community have tested positive for COVID-19 as of June 22 confirms the North Bay Parry Sound District Health Unit. At this time, 32 individuals in custody and one staff member have tested positive for COVID-19. On June 16, the Health Unit had upgraded the outbreak to facility wide, due to further spread of COVID-19 within the North Bay Jail.

The Health Unit will continue to monitor the North Bay Jail outbreak and will report any new COVID-19 cases on the outbreak section of the [COVID-19 Status Report](#) dashboard.

For more information, visit www.myhealthunit.ca/COVID-19.

-30-

Media Inquiries:

Catherine Levac-Lafond, Bilingual Media Relations Coordinator
P: [705-474-1400](tel:705-474-1400), ext. 5221 or [1-800-563-2808](tel:1-800-563-2808)
E: communications@healthunit.ca

This message, including any attachments, is privileged and intended only for the person(s) named above. This material may contain confidential or personal information subject to the provisions of the Municipal Freedom of Information & Protection of Privacy Act. Any other distribution, copying or disclosure is strictly prohibited. If you are not the intended recipient or have received this message in error, please notify me immediately by telephone, fax or e-mail and permanently delete the original transmission, including any attachments, without making a copy. Thank you (v2)

PUBLIC SERVICE ANNOUNCEMENT

For immediate release: July 8, 2021

COVID-19 Outbreak Declared Over at Faith Chapel Christian Center in North Bay

NORTH BAY, ON – The North Bay Parry Sound District Health Unit (Health Unit) has declared the COVID-19 outbreak at Faith Chapel Christian Center in North Bay over, as of July 8, 2021.

The outbreak at Faith Chapel Christian Center in North Bay was declared on June 29, 2021. The outbreak has been contained and no further cases tested positive for COVID-19 as a result.

If you think you may have COVID-19 symptoms or have been in close contact with someone who has tested positive, first self-isolate and then use [Ontario's Self-Assessment Tool](#) to see if you need to seek testing or further care. If you need further assistance, call your health care provider or the Health Unit at [1-844-478-1400](tel:1-844-478-1400). If you have severe symptoms, such as difficulty breathing, you should call 911 and mention your symptoms if you are able.

-30-

Media Inquiries:

Alex McDermid, Public Relations Specialist

P: [705-474-1400](tel:705-474-1400), ext. 5221 or [1-800-563-2808](tel:1-800-563-2808)

E: communications@healthunit.ca

AGENDA

Community Policing Advisory Committee
West Parry Sound Ontario Provincial Police
July 15th, 2021 7:00 p.m.
West Parry Sound OPP Detachment Boardroom
1 North Road, Parry Sound

1. Attendance


Present	Absent	CPAC Member
		Grant Walker – Archipelago Township
		Debbie Crocker - Carling Township
		Mike Kekkonen – McKellar Township
		Bonnie Keith – Town of Parry Sound
		Joe McEwen – Municipality of Whitestone
		Lionel Fox – Henvey Inlet First Nation
		Joe Ryman – McDougall Township
		Rod Osborne – Seguin Township
		Al O'Brien – Byng Inlet/Britt
		S/Sgt. Jeremy McDonald - OPP
	x	Sgt. Dawn Connor – OPP
		Detachment Admin Clerk – OPP

2. Welcome and Introductions – S/Sgt. McDonald
3. Approval of April 2021 Minutes
4. Reports:
 - a. 2021 Q2 Detachment RMS, ICON and CRS Report: CPAC member comments/questions
 - b. 2021 Q2 Member comments/questions individual CFS Billing Summary Report
 - c. 2021 Q2 CSO Report and Foot Patrol Hours
5. New Business:
 - Joint OPP/MNR Enforcement Initiative in Ardbeg area
 - Ongoing Focused Patrol – Hwy 124
 - Format for upcoming CPAC meetings
6. Correspondence
7. Other
8. Next Meeting
 - October 21, 2021
 - January 20, 2022

Police Services Board Report for West Parry Sound
Records Management System
April to June - 2021


Violent Crime

Actual	April to June			Year to Date - June		
	2020	2021	% Change	2020	2021	% Change
Murder	0	0	--	0	0	--
Other Offences Causing Death	0	0	--	0	0	--
Attempted Murder	0	0	--	0	0	--
Sexual Assault	6	7	16.7%	12	13	8.3%
Assault	28	23	-17.9%	60	49	-18.3%
Abduction	0	0	--	2	1	-50.0%
Robbery	2	0	-100.0%	2	1	-50.0%
Other Crimes Against a Person	19	3	-84.2%	34	10	-70.6%
Total	55	33	-40.0%	110	74	-32.7%

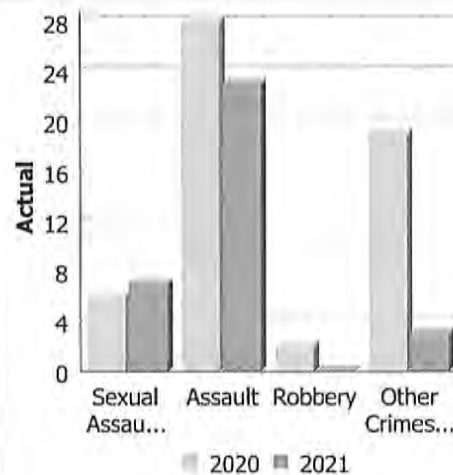

Property Crime

Actual	April to June			Year to Date - June		
	2020	2021	% Change	2020	2021	% Change
Arson	0	0	--	0	0	--
Break & Enter	22	7	-68.2%	42	17	-59.5%
Theft Over	9	5	-44.4%	14	13	-7.1%
Theft Under	48	39	-18.8%	108	64	-40.7%
Have Stolen Goods	3	2	-33.3%	4	5	25.0%
Fraud	34	17	-50.0%	56	35	-37.5%
Mischief	12	20	66.7%	26	32	23.1%
Total	128	90	-29.7%	250	166	-33.6%

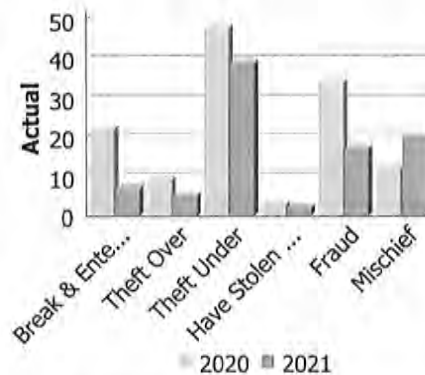

Drug Crime

Detachment: 4J - WEST PARRY SOUND

Location code(s): 4J00 - WEST PARRY SOUND, 4J10 - WEST PARRY SOUND (Still River) (Inactive), 4J70 - SHAWANAGA FN, 4J71 - [PARRY ISLAND] WASAUKSING FN, 4J72 - ANISHINABEK PS (Inactive), 4J73 - MAGNETAWAN FN, 4J74 - HENVEY INLET FN




Area code(s): (blank), 0, 2 - Marine, 1813, 1817, 4069 - Carling, 4071 - Seguin, 4073 - Municipality of Whitestone, 4079 - McDougall, 4080 - McKellar, 4084 - Parry Sound, 4093 - The Archipelago, 4164 - Britt-Byng (Unorg), 4201 - Northeast Reg Unincorporated Area, 4517 - Magnetawan FN (Old Association), 4564 - Anishinabek PS, 4565, 4808 - Killbear Provincial Park, 4813 - Oastler Lake Provincial Park, 4829 - Grundy Lake Provincial Park, 4850 - Massasauga Provincial Park, 4870 - Hwy 69, 4871 - Hwy 124, 4872 - Hwy 141, 4879 - Hwy 518, 4881 - Hwy 520, 4882 - Hwy 522, 4884 - Hwy 526, 4887 - Hwy 529, 4888 - Hwy 529A, 4914 - Hwy 559, 4938 - Hwy 612, 4950 - Hwy 645, 4970 - Hwy 632, 4977 - Hwy 644, 4980 - Hwy 400, 0, 2 - Marine (Old Association), 4080, 4093 - The Archipelago (Old Association), 4164 - Britt-Byng (Unorg) (Old Association), 4201 - Northeast Reg Unincorporated Area (Old Association), 4564 - Anishinabek PS (Old Association), 4816 - Sturgeon Bay Provincial Park (Old Association), 4829 - Grundy Lake Provincial Park (Old Association), 4870 - Hwy 69 (Old Association), 4882 - Hwy 522 (Old Association), 4884 - Hwy 526 (Old Association), 4887 - Hwy 529 (Old Association), 4888 - Hwy 529A (Old Association), 4938 - Hwy 612 (Old Association), 4950 - Hwy 645 (Old Association), 4977 - Hwy 644 (Old Association), 2, 4533 - Shawanaga FN, 2, 4540 - [Parry Island] Wasauksing FN, 4564 - Anishinabek PS (Old Association), 2, 4517 - Magnetawan FN, 2, 4565 - Henvey Inlet FN

Data source date:
2021/07/03

Report Generated by:
Connor, Dawn

Report Generated on:
Jul 7, 2021 2:44:02 PM
PP-CSC-Operational Planning-4300

Police Services Board Report for West Parry Sound
Records Management System
April to June - 2021

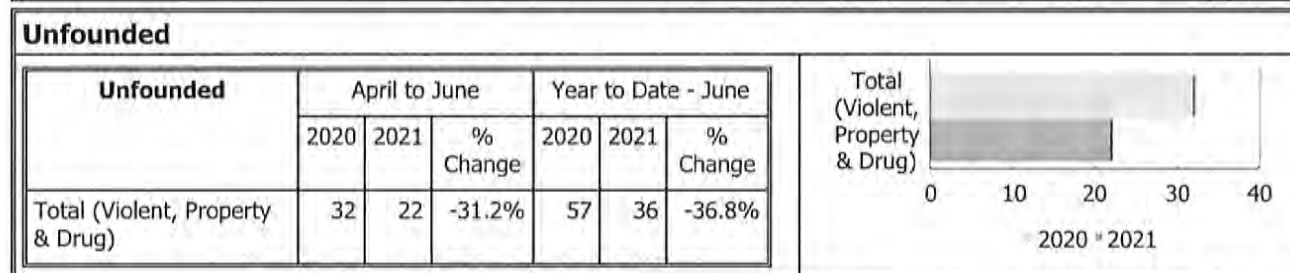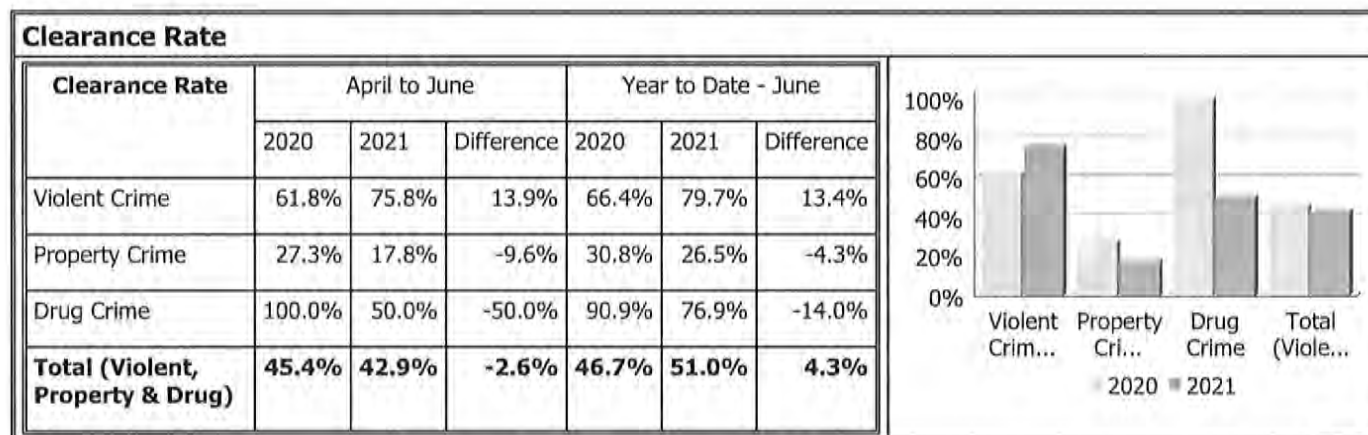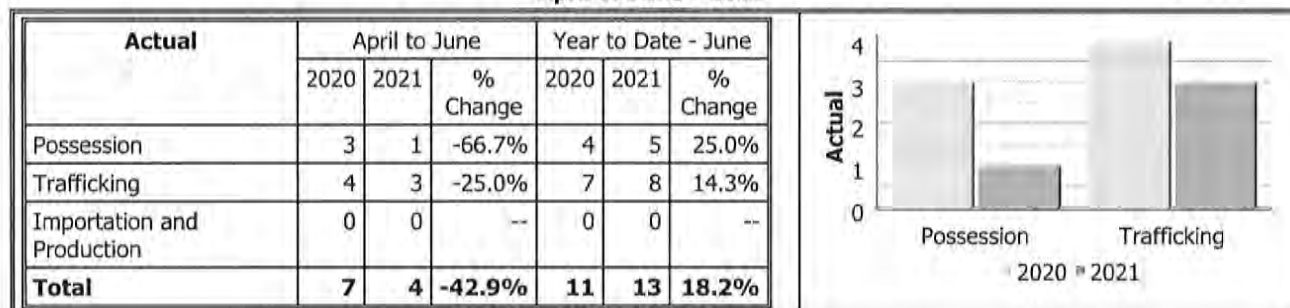

Detachment: 4J - WEST PARRY SOUND

Location code(s): 4J00 - WEST PARRY SOUND, 4J10 - WEST PARRY SOUND (Still River) (Inactive), 4J70 - SHAWANAGA FN, 4J71 - [PARRY ISLAND] WASAUKSING FN, 4J72 - ANISHINABEK PS (Inactive), 4J73 - MAGNETAWAN FN, 4J74 - HENVEY INLET FN

Area code(s): (blank), 0, 2 - Marine, 1813, 1817, 4069 - Carling, 4071 - Seguin, 4073 - Municipality of Whitestone, 4079 - McDougall, 4080 - McKellar, 4084 - Parry Sound, 4093 - The Archipelago, 4164 - Britt-Byng (Unorg), 4201 - Northeast Reg Unincorporated Area, 4517 - Magnetawan FN (Old Association), 4564 - Anishinabek PS, 4565, 4808 - Killbear Provincial Park, 4813 - Oastler Lake Provincial Park, 4829 - Grundy Lake Provincial Park, 4850 - Massasauga Provincial Park, 4870 - Hwy 69, 4871 - Hwy 124, 4872 - Hwy 141, 4879 - Hwy 518, 4881 - Hwy 520, 4882 - Hwy 522, 4884 - Hwy 526, 4887 - Hwy 529, 4888 - Hwy 529A, 4914 - Hwy 559, 4938 - Hwy 612, 4950 - Hwy 645, 4970 - Hwy 632, 4977 - Hwy 644, 4980 - Hwy 400, 0, 2 - Marine (Old Association), 4080, 4093 - The Archipelago (Old Association), 4164 - Britt-Byng (Unorg) (Old Association), 4201 - Northeast Reg Unincorporated Area (Old Association), 4564 - Anishinabek PS (Old Association), 4816 - Sturgeon Bay Provincial Park (Old Association), 4829 - Grundy Lake Provincial Park (Old Association), 4870 - Hwy 69 (Old Association), 4882 - Hwy 522 (Old Association), 4884 - Hwy 526 (Old Association), 4887 - Hwy 529 (Old Association), 4888 - Hwy 529A (Old Association), 4938 - Hwy 612 (Old Association), 4950 - Hwy 645 (Old Association), 4977 - Hwy 644 (Old Association), 2, 4533 - Shawanaga FN, 2, 4540 - [Parry Island] Wasauksing FN, 4564 - Anishinabek PS (Old Association), 2, 4517 - Magnetawan FN, 2, 4565 - Henvey Inlet FN

Data source date:
2021/07/03

Report Generated by:
Connor, Dawn

Report Generated on:
Jul 7, 2021 2:44:02 PM
PP-CSC-Operational Planning-4300

Police Services Board Report for West Parry Sound
Records Management System
April to June - 2021

Criminal Record and Vulnerable Sector Screening Checks

Actual	April to June			Year to Date - June			Criminal Record ... Vulnerable Sector...
	2020	2021	% Change	2020	2021	% Change	
Criminal Record Checks	8	18	125.0%	98	32	-67.3%	
Vulnerable Sector Screening Checks	33	155	369.7%	250	266	6.4%	

Data contained within this report is dynamic in nature and numbers will change over time as the Ontario Provincial Police continue to investigate and solve crime.

Data Utilized

- Major Crimes
- Niche RMS All Offence Level Business Intelligence Cube

Detachment: 4J - WEST PARRY SOUND

Location code(s): 4J00 - WEST PARRY SOUND, 4J10 - WEST PARRY SOUND (Still River) (Inactive), 4J70 - SHAWANAGA FN, 4J71 - [PARRY ISLAND] WASAUKSING FN, 4J72 - ANISHINABEK PS (Inactive), 4J73 - MAGNETAWAN FN, 4J74 - HENVEY INLET FN

Area code(s): (blank), 0, 2 - Marine, 1813, 1817, 4069 - Carling, 4071 - Seguin, 4073 - Municipality of Whitestone, 4079 - McDougall, 4080 - McKellar, 4084 - Parry Sound, 4093 - The Archipelago, 4164 - Britt-Byng (Unorg), 4201 - Northeast Reg Unincorporated Area, 4517 - Magnetawan FN (Old Association), 4564 - Anishinabek PS, 4565, 4808 - Killbear Provincial Park, 4813 - Oastler Lake Provincial Park, 4829 - Grundy Lake Provincial Park, 4850 - Massasauga Provincial Park, 4870 - Hwy 69, 4871 - Hwy 124, 4872 - Hwy 141, 4879 - Hwy 518, 4881 - Hwy 520, 4882 - Hwy 522, 4884 - Hwy 526, 4887 - Hwy 529, 4888 - Hwy 529A, 4914 - Hwy 559, 4938 - Hwy 612, 4950 - Hwy 645, 4970 - Hwy 632, 4977 - Hwy 644, 4980 - Hwy 400, 0, 2 - Marine (Old Association), 4080, 4093 - The Archipelago (Old Association), 4164 - Britt-Byng (Unorg) (Old Association), 4201 - Northeast Reg Unincorporated Area (Old Association), 4564 - Anishinabek PS (Old Association), 4816 - Sturgeon Bay Provincial Park (Old Association), 4829 - Grundy Lake Provincial Park (Old Association), 4870 - Hwy 69 (Old Association), 4882 - Hwy 522 (Old Association), 4884 - Hwy 526 (Old Association), 4887 - Hwy 529 (Old Association), 4888 - Hwy 529A (Old Association), 4938 - Hwy 612 (Old Association), 4950 - Hwy 645 (Old Association), 4977 - Hwy 644 (Old Association), 2, 4533 - Shawanaga FN, 2, 4540 - [Parry Island] Wasauksing FN, 4564 - Anishinabek PS (Old Association), 2, 4517 - Magnetawan FN, 2, 4565 - Henvey Inlet FN

Data source date:
2021/07/03


Report Generated by:
Connor, Dawn

Report Generated on:
Jul 7, 2021 2:44:02 PM
PP-CSC-Operational Planning-4300

Police Services Board Report for Archipelago
Records Management System
April to June - 2021


Violent Crime

Actual	April to June			Year to Date - June		
	2020	2021	% Change	2020	2021	% Change
Murder	0	0	--	0	0	--
Other Offences Causing Death	0	0	--	0	0	--
Attempted Murder	0	0	--	0	0	--
Sexual Assault	0	2	--	0	3	--
Assault	0	2	--	0	2	--
Abduction	0	0	--	0	0	--
Robbery	0	0	--	0	0	--
Other Crimes Against a Person	0	0	--	0	0	--
Total	0	4	--	0	5	--

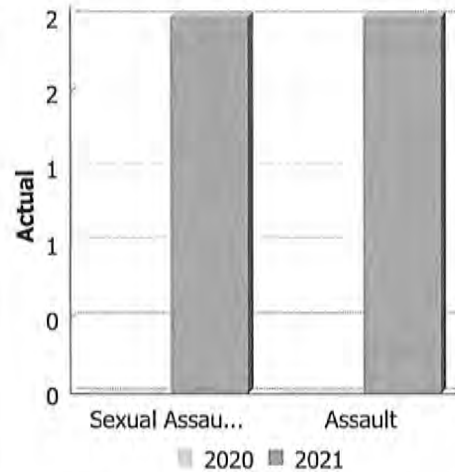


Property Crime

Actual	April to June			Year to Date - June		
	2020	2021	% Change	2020	2021	% Change
Arson	0	0	--	0	0	--
Break & Enter	6	2	-66.7%	8	2	-75.0%
Theft Over	0	1	--	0	1	--
Theft Under	0	1	--	0	1	--
Have Stolen Goods	0	0	--	0	0	--
Fraud	0	1	--	0	1	--
Mischief	0	1	--	0	2	--
Total	6	6	0.0%	8	7	-12.5%

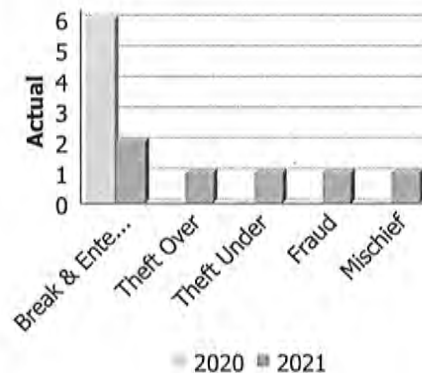

Drug Crime

Actual	April to June			Year to Date - June		
	2020	2021	% Change	2020	2021	% Change
Possession	0	0	--	0	0	--
Trafficking	0	0	--	0	0	--
Importation and Production	0	0	--	0	0	--
Total	0	0	--	0	0	--

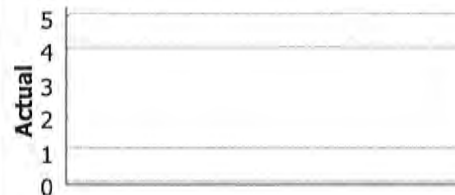

Detachment: 4J - WEST PARRY SOUND
Location code(s): 4J00 - WEST PARRY SOUND
Area code(s): 4093 - The Archipelago
Data source date: 2021/07/03


Report Generated by:
 Connor, Dawn

Report Generated on:
 Jul 7, 2021 2:40:46 PM
 PP-CSC-Operational Planning-4300

Police Services Board Report for Archipelago
Records Management System
April to June - 2021


Clearance Rate

Clearance Rate	April to June			Year to Date - June		
	2020	2021	Difference	2020	2021	Difference
Violent Crime	--	50.0%	--	--	40.0%	--
Property Crime	66.7%	16.7%	-50.0%	50.0%	14.3%	-35.7%
Drug Crime	--	--	--	--	--	--
Total (Violent, Property & Drug)	66.7%	46.2%	-20.5%	50.0%	40.0%	-10.0%

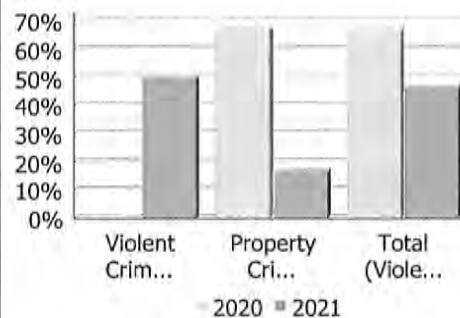


Unfounded

Unfounded	April to June			Year to Date - June		
	2020	2021	% Change	2020	2021	% Change
Total (Violent, Property & Drug)	0	0	--	0	0	--

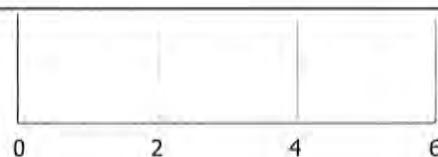

Criminal Record and Vulnerable Sector Screening Checks

Actual	April to June			Year to Date - June		
	2020	2021	% Change	2020	2021	% Change
Criminal Record Checks	0	0	--	0	0	--
Vulnerable Sector Screening Checks	0	3	--	3	3	0.0%

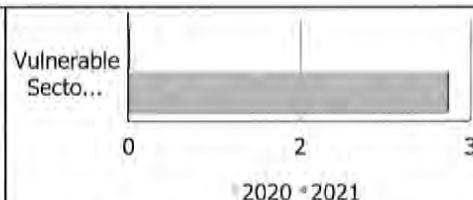

Data contained within this report is dynamic in nature and numbers will change over time as the Ontario Provincial Police continue to investigate and solve crime.

Data Utilized

- Major Crimes
- Niche RMS All Offence Level Business Intelligence Cube

Detachment: 4J - WEST PARRY SOUND
Location code(s): 4J00 - WEST PARRY SOUND
Area code(s): 4093 - The Archipelago
Data source date: 2021/07/03


Report Generated by:
 Connor, Dawn

Report Generated on:
 Jul 7, 2021 2:40:46 PM
 PP-CSC-Operational Planning-4300

Police Services Board Report for Carling
Records Management System
April to June - 2021


Violent Crime

Actual	April to June			Year to Date - June		
	2020	2021	% Change	2020	2021	% Change
Murder	0	0	--	0	0	--
Other Offences Causing Death	0	0	--	0	0	--
Attempted Murder	0	0	--	0	0	--
Sexual Assault	0	0	--	0	1	--
Assault	0	1	--	0	4	--
Abduction	0	0	--	0	0	--
Robbery	0	0	--	0	0	--
Other Crimes Against a Person	0	0	--	0	0	--
Total	0	1	--	0	5	--

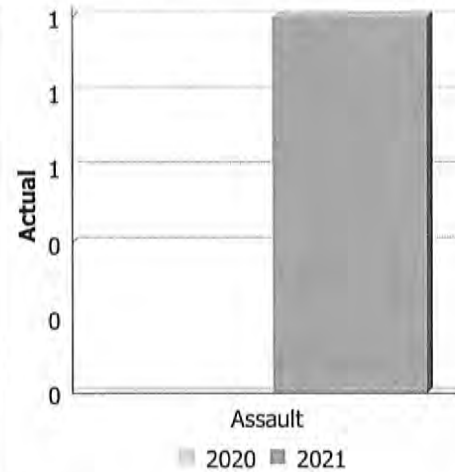


Property Crime

Actual	April to June			Year to Date - June		
	2020	2021	% Change	2020	2021	% Change
Arson	0	0	--	0	0	--
Break & Enter	0	0	--	1	1	0.0%
Theft Over	2	0	-100.0%	2	0	-100.0%
Theft Under	0	0	--	1	0	-100.0%
Have Stolen Goods	0	0	--	0	0	--
Fraud	2	0	-100.0%	3	1	-66.7%
Mischief	0	1	--	1	1	0.0%
Total	4	1	-75.0%	8	3	-62.5%

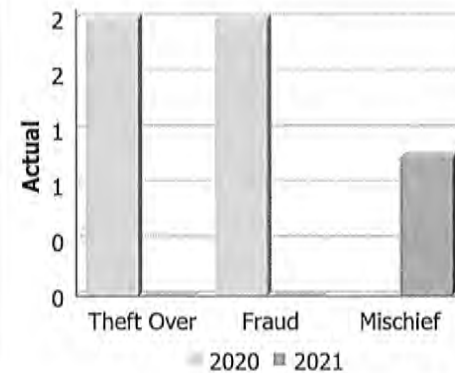

Drug Crime

Actual	April to June			Year to Date - June		
	2020	2021	% Change	2020	2021	% Change
Possession	0	0	--	0	0	--
Trafficking	0	0	--	0	0	--
Importation and Production	0	0	--	0	0	--
Total	0	0	--	0	0	--

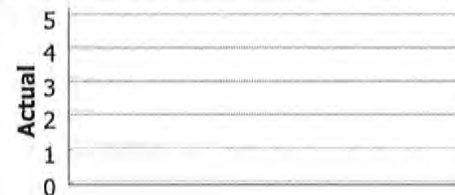


Clearance Rate

Detachment: 4J - WEST PARRY SOUND
Location code(s): 4J00 - WEST PARRY SOUND
Area code(s): 4069 - Carling
Data source date: 2021/07/03


Report Generated by:
 Connor, Dawn

Report Generated on:
 Jul 7, 2021 2:29:47 PM
 PP-CSC-Operational Planning-4300


Police Services Board Report for Carling
Records Management System
April to June - 2021

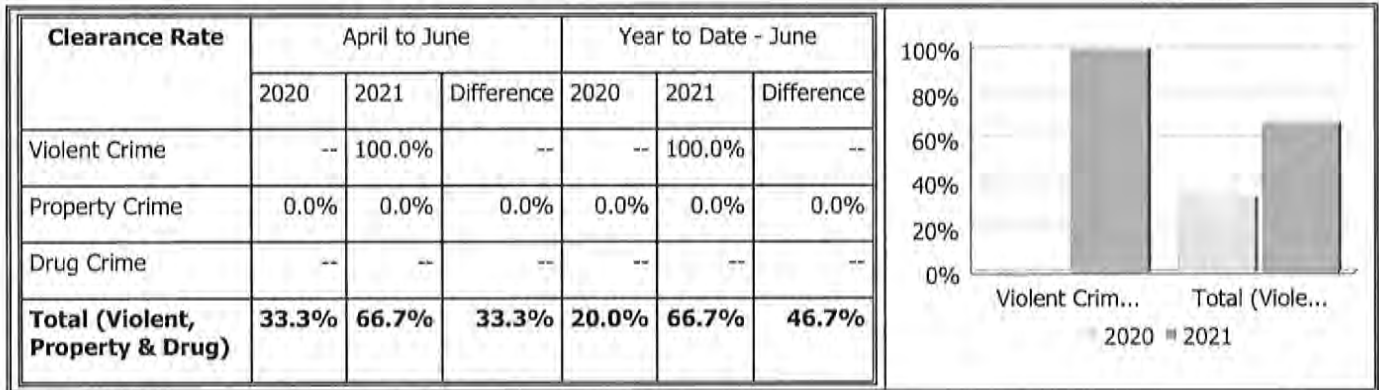

Unfounded

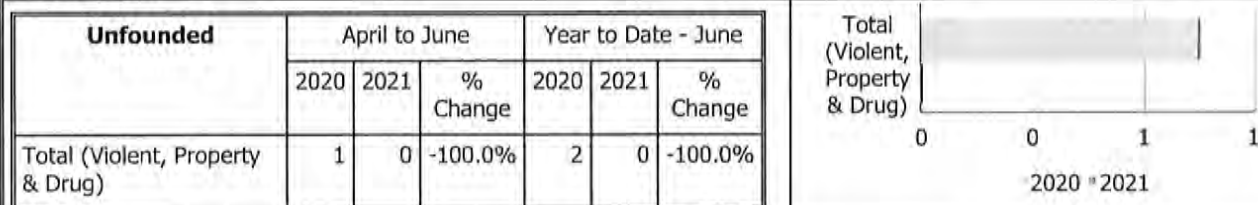

Criminal Record and Vulnerable Sector Screening Checks

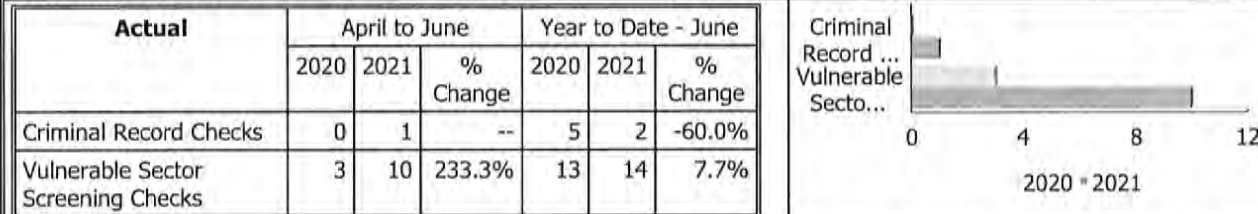

Data contained within this report is dynamic in nature and numbers will change over time as the Ontario Provincial Police continue to investigate and solve crime.

Data Utilized

- Major Crimes
- Niche RMS All Offence Level Business Intelligence Cube

Detachment: 4J - WEST PARRY SOUND
Location code(s): 4J00 - WEST PARRY SOUND
Area code(s): 4069 - Carling
Data source date: 2021/07/03


Report Generated by:
 Connor, Dawn

Report Generated on:
 Jul 7, 2021 2:29:47 PM
 PP-CSC-Operational Planning-4300

Police Services Board Report for McDougall
Records Management System
April to June - 2021


Violent Crime

Actual	April to June			Year to Date - June		
	2020	2021	% Change	2020	2021	% Change
Murder	0	0	--	0	0	--
Other Offences Causing Death	0	0	--	0	0	--
Attempted Murder	0	0	--	0	0	--
Sexual Assault	0	1	--	1	1	0.0%
Assault	4	2	-50.0%	5	3	-40.0%
Abduction	0	0	--	0	0	--
Robbery	0	0	--	0	0	--
Other Crimes Against a Person	1	0	-100.0%	4	0	-100.0%
Total	5	3	-40.0%	10	4	-60.0%

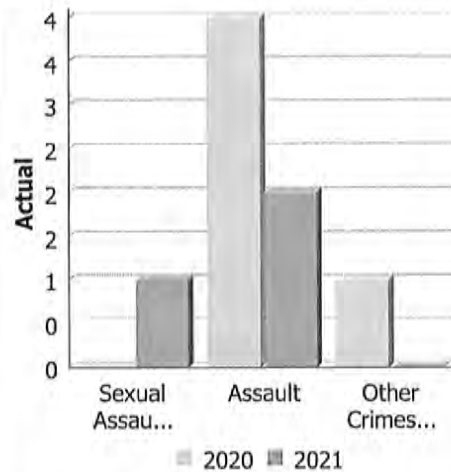

Property Crime

Actual	April to June			Year to Date - June		
	2020	2021	% Change	2020	2021	% Change
Arson	0	0	--	0	0	--
Break & Enter	2	0	-100.0%	3	0	-100.0%
Theft Over	0	1	--	0	1	--
Theft Under	1	3	200.0%	2	4	100.0%
Have Stolen Goods	0	0	--	0	0	--
Fraud	1	2	100.0%	1	6	500.0%
Mischief	0	1	--	2	2	0.0%
Total	4	7	75.0%	8	13	62.5%

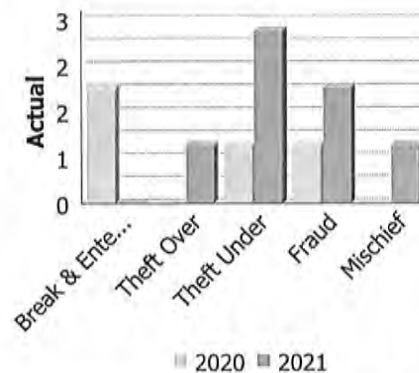

Drug Crime

Actual	April to June			Year to Date - June		
	2020	2021	% Change	2020	2021	% Change
Possession	0	0	--	0	1	--
Trafficking	0	0	--	0	0	--
Importation and Production	0	0	--	0	0	--
Total	0	0	--	0	1	--



Clearance Rate


Detachment: 4J - WEST PARRY SOUND
Location code(s): 4J00 - WEST PARRY SOUND
Area code(s): 4079 - McDougall
Data source date: 2021/07/03

Report Generated by:
 Connor, Dawn

Report Generated on:
 Jul 7, 2021 2:37:10 PM
 PP-CSC-Operational Planning-4300


Police Services Board Report for McDougall
Records Management System
April to June - 2021

Clearance Rate	April to June			Year to Date - June		
	2020	2021	Difference	2020	2021	Difference
Violent Crime	60.0%	100.0%	40.0%	50.0%	100.0%	50.0%
Property Crime	25.0%	0.0%	-25.0%	25.0%	23.1%	-1.9%
Drug Crime	--	--	--	--	100.0%	--
Total (Violent, Property & Drug)	44.4%	36.4%	-8.1%	42.1%	47.4%	5.3%

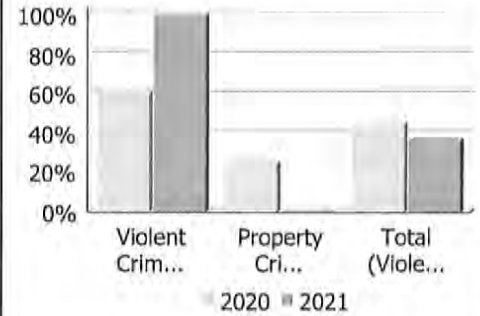


Unfounded

Unfounded	April to June			Year to Date - June		
	2020	2021	% Change	2020	2021	% Change
Total (Violent, Property & Drug)	3	2	-33.3%	6	3	-50.0%

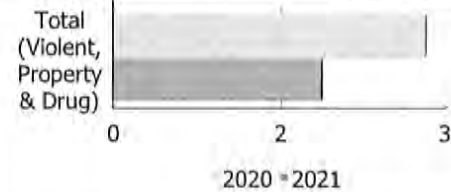

Criminal Record and Vulnerable Sector Screening Checks

Actual	April to June			Year to Date - June		
	2020	2021	% Change	2020	2021	% Change
Criminal Record Checks	1	6	500.0%	14	8	-42.9%
Vulnerable Sector Screening Checks	8	19	137.5%	50	36	-28.0%

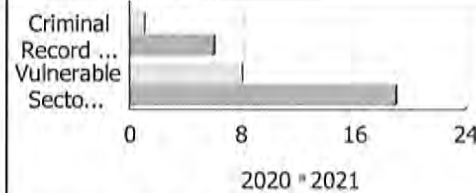

Data contained within this report is dynamic in nature and numbers will change over time as the Ontario Provincial Police continue to investigate and solve crime.

Data Utilized

- Major Crimes
- Niche RMS All Offence Level Business Intelligence Cube

Detachment: 4J - WEST PARRY SOUND
Location code(s): 4J00 - WEST PARRY SOUND
Area code(s): 4079 - McDougall
Data source date:
 2021/07/03


Report Generated by:
 Connor, Dawn

Report Generated on:
 Jul 7, 2021 2:37:10 PM
 PP-CSC-Operational Planning-4300

Police Services Board Report for McKellar
Records Management System
April to June - 2021


Violent Crime

Actual	April to June			Year to Date - June		
	2020	2021	% Change	2020	2021	% Change
Murder	0	0	--	0	0	--
Other Offences Causing Death	0	0	--	0	0	--
Attempted Murder	0	0	--	0	0	--
Sexual Assault	0	0	--	0	0	--
Assault	0	0	--	0	0	--
Abduction	0	0	--	0	0	--
Robbery	0	0	--	0	0	--
Other Crimes Against a Person	0	0	--	0	1	--
Total	0	0	--	0	1	--

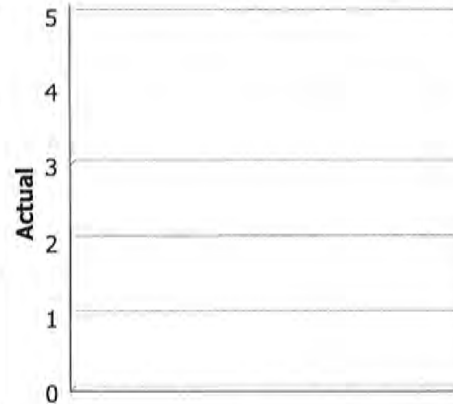

Property Crime

Actual	April to June			Year to Date - June		
	2020	2021	% Change	2020	2021	% Change
Arson	0	0	--	0	0	--
Break & Enter	2	0	-100.0%	2	0	-100.0%
Theft Over	1	0	-100.0%	1	0	-100.0%
Theft Under	0	0	--	1	2	100.0%
Have Stolen Goods	0	0	--	0	0	--
Fraud	1	1	0.0%	1	1	0.0%
Mischief	0	0	--	0	1	--
Total	4	1	-75.0%	5	4	-20.0%

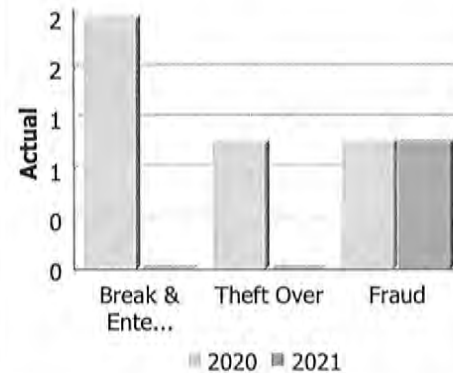

Drug Crime

Actual	April to June			Year to Date - June		
	2020	2021	% Change	2020	2021	% Change
Possession	0	0	--	0	0	--
Trafficking	0	0	--	0	0	--
Importation and Production	0	0	--	0	0	--
Total	0	0	--	0	0	--



Clearance Rate

Detachment: 4J - WEST PARRY SOUND
Location code(s): 4J00 - WEST PARRY SOUND
Area code(s): 4080 - McKellar
Data source date: 2021/07/03

Report Generated by:
 Connor, Dawn

Report Generated on:
 Jul 7, 2021 2:38:41 PM
 PP-CSC-Operational Planning-4300

**Police Services Board Report for McKellar
Records Management System
April to June - 2021**

Clearance Rate	April to June			Year to Date - June		
	2020	2021	Difference	2020	2021	Difference
Violent Crime	--	--	--	--	100.0%	--
Property Crime	50.0%	0.0%	-50.0%	40.0%	25.0%	-15.0%
Drug Crime	--	--	--	--	--	--
Total (Violent, Property & Drug)	66.7%	50.0%	-16.7%	57.1%	50.0%	-7.1%

Property Cri... Total (Viole...
2020 ■ 2021

Unfounded

Unfounded	April to June			Year to Date - June		
	2020	2021	% Change	2020	2021	% Change
Total (Violent, Property & Drug)	3	0	-100.0%	4	1	-75.0%

2020 ■ 2021

Criminal Record and Vulnerable Sector Screening Checks

Actual	April to June			Year to Date - June		
	2020	2021	% Change	2020	2021	% Change
Criminal Record Checks	3	1	-66.7%	7	3	-57.1%
Vulnerable Sector Screening Checks	0	18	--	8	26	225.0%

2020 ■ 2021

Data contained within this report is dynamic in nature and numbers will change over time as the Ontario Provincial Police continue to investigate and solve crime.

Data Utilized

- Major Crimes
- Niche RMS All Offence Level Business Intelligence Cube

Detachment: 4J - WEST PARRY SOUND
Location code(s): 4J00 - WEST PARRY SOUND
Area code(s): 4080 - McKellar
Data source date: 2021/07/03


Report Generated by:
 Connor, Dawn

Report Generated on:
 Jul 7, 2021 2:38:41 PM
 PP-CSC-Operational Planning-4300

Police Services Board Report for Parry Sound
Records Management System
April to June - 2021


Violent Crime

Actual	April to June			Year to Date - June		
	2020	2021	% Change	2020	2021	% Change
Murder	0	0	--	0	0	--
Other Offences Causing Death	0	0	--	0	0	--
Attempted Murder	0	0	--	0	0	--
Sexual Assault	3	3	0.0%	6	3	-50.0%
Assault	15	9	-40.0%	38	23	-39.5%
Abduction	0	0	--	2	1	-50.0%
Robbery	2	0	-100.0%	2	1	-50.0%
Other Crimes Against a Person	9	1	-88.9%	16	5	-68.8%
Total	29	13	-55.2%	64	33	-48.4%

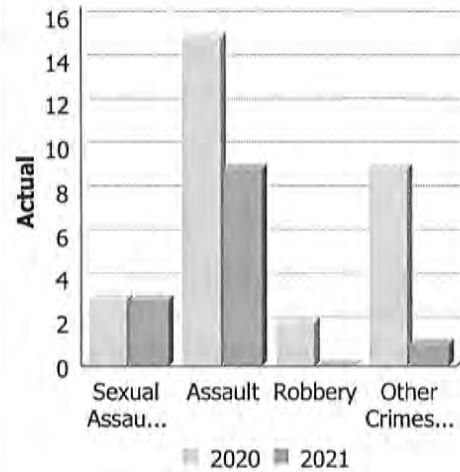


Property Crime

Actual	April to June			Year to Date - June		
	2020	2021	% Change	2020	2021	% Change
Arson	0	0	--	0	0	--
Break & Enter	3	2	-33.3%	11	11	0.0%
Theft Over	3	1	-66.7%	7	5	-28.6%
Theft Under	33	19	-42.4%	82	35	-57.3%
Have Stolen Goods	2	0	-100.0%	2	1	-50.0%
Fraud	23	9	-60.9%	40	18	-55.0%
Mischief	4	12	200.0%	14	19	35.7%
Total	68	43	-36.8%	156	89	-42.9%

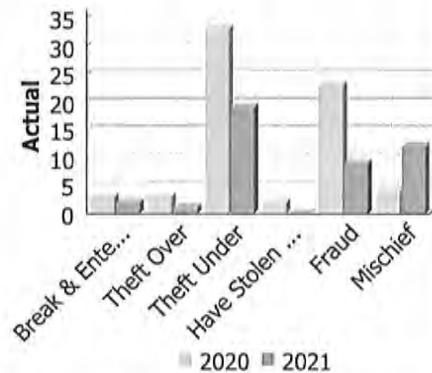

Drug Crime

Actual	April to June			Year to Date - June		
	2020	2021	% Change	2020	2021	% Change
Possession	2	1	-50.0%	2	2	0.0%
Trafficking	2	2	0.0%	5	3	-40.0%
Importation and Production	0	0	--	0	0	--
Total	4	3	-25.0%	7	5	-28.6%

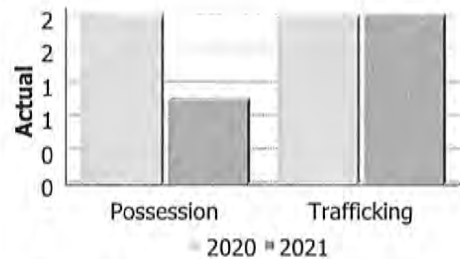

Clearance Rate


Detachment: 4J - WEST PARRY SOUND
Location code(s): 4J00 - WEST PARRY SOUND
Area code(s): 4084 - Parry Sound
Data source date: 2021/07/03

Report Generated by:
 Connor, Dawn

Report Generated on:
 Jul 7, 2021 2:39:41 PM
 PP-CSC-Operational Planning-4300


**Police Services Board Report for Parry Sound
Records Management System
April to June - 2021**

Clearance Rate	April to June			Year to Date - June		
	2020	2021	Difference	2020	2021	Difference
Violent Crime	72.4%	76.9%	4.5%	71.9%	78.8%	6.9%
Property Crime	30.9%	23.3%	-7.6%	37.2%	31.5%	-5.7%
Drug Crime	100.0%	33.3%	-66.7%	85.7%	40.0%	-45.7%
Total (Violent, Property & Drug)	46.6%	38.7%	-7.9%	49.1%	47.0%	-2.1%

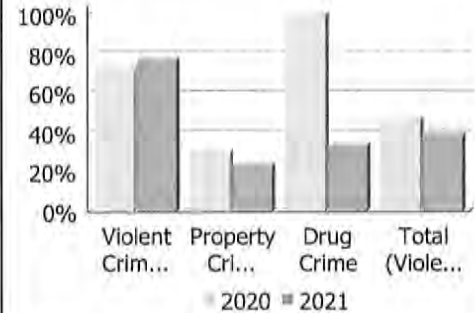


Unfounded

Unfounded	April to June			Year to Date - June		
	2020	2021	% Change	2020	2021	% Change
Total (Violent, Property & Drug)	15	15	0.0%	31	25	-19.4%

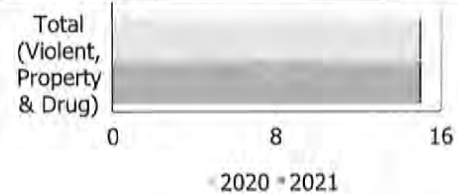

Criminal Record and Vulnerable Sector Screening Checks

Actual	April to June			Year to Date - June		
	2020	2021	% Change	2020	2021	% Change
Criminal Record Checks	2	4	100.0%	46	12	-73.9%
Vulnerable Sector Screening Checks	12	64	433.3%	95	125	31.6%

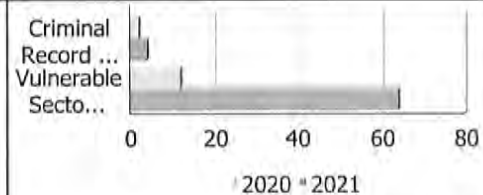

Data contained within this report is dynamic in nature and numbers will change over time as the Ontario Provincial Police continue to investigate and solve crime.

Data Utilized

- Major Crimes
- Niche RMS All Offence Level Business Intelligence Cube

Detachment: 4J - WEST PARRY SOUND
Location code(s): 4J00 - WEST PARRY SOUND
Area code(s): 4084 - Parry Sound
Data source date: 2021/07/03


Report Generated by:
 Connor, Dawn

Report Generated on:
 Jul 7, 2021 2:39:41 PM
 PP-CSC-Operational Planning-4300

Police Services Board Report for Seguin
Records Management System
April to June - 2021


Violent Crime

Actual	April to June			Year to Date - June		
	2020	2021	% Change	2020	2021	% Change
Murder	0	0	--	0	0	--
Other Offences Causing Death	0	0	--	0	0	--
Attempted Murder	0	0	--	0	0	--
Sexual Assault	0	1	--	2	3	50.0%
Assault	4	3	-25.0%	9	6	-33.3%
Abduction	0	0	--	0	0	--
Robbery	0	0	--	0	0	--
Other Crimes Against a Person	5	1	-80.0%	8	2	-75.0%
Total	9	5	-44.4%	19	11	-42.1%

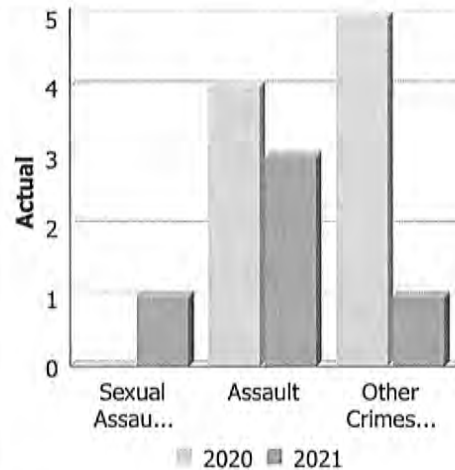


Property Crime

Actual	April to June			Year to Date - June		
	2020	2021	% Change	2020	2021	% Change
Arson	0	0	--	0	0	--
Break & Enter	3	0	-100.0%	7	0	-100.0%
Theft Over	1	0	-100.0%	2	3	50.0%
Theft Under	7	4	-42.9%	12	7	-41.7%
Have Stolen Goods	0	0	--	0	0	--
Fraud	1	3	200.0%	2	6	200.0%
Mischief	4	3	-25.0%	5	3	-40.0%
Total	16	10	-37.5%	28	19	-32.1%

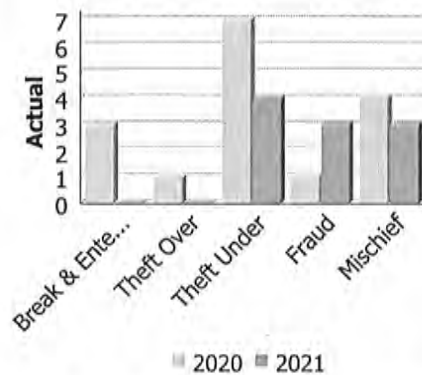

Drug Crime

Actual	April to June			Year to Date - June		
	2020	2021	% Change	2020	2021	% Change
Possession	1	0	-100.0%	1	1	0.0%
Trafficking	0	0	--	0	0	--
Importation and Production	0	0	--	0	0	--
Total	1	0	-100.0%	1	1	0.0%

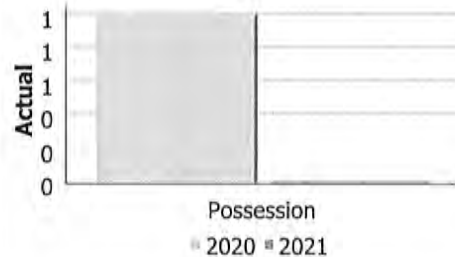

Clearance Rate


Detachment: 4J - WEST PARRY SOUND
Location code(s): 4J00 - WEST PARRY SOUND
Area code(s): 4071 - Seguin
Data source date: 2021/07/03

Report Generated by:
 Connor, Dawn

Report Generated on:
 Jul 7, 2021 2:34:37 PM
 PP-CSC-Operational Planning-4300


Police Services Board Report for Seguin
Records Management System
April to June - 2021

Clearance Rate	April to June			Year to Date - June		
	2020	2021	Difference	2020	2021	Difference
Violent Crime	33.3%	60.0%	26.7%	52.6%	72.7%	20.1%
Property Crime	0.0%	10.0%	10.0%	3.6%	15.8%	12.2%
Drug Crime	100.0%	--	--	100.0%	100.0%	0.0%
Total (Violent, Property & Drug)	21.4%	42.1%	20.7%	32.1%	47.2%	15.1%

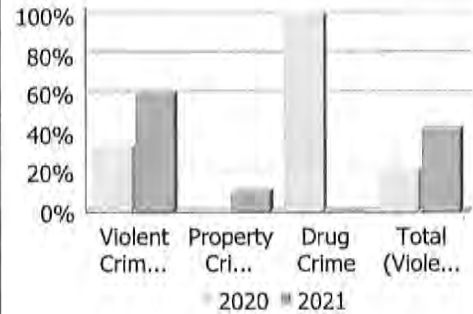


Unfounded

Unfounded	April to June			Year to Date - June		
	2020	2021	% Change	2020	2021	% Change
Total (Violent, Property & Drug)	4	2	-50.0%	8	3	-62.5%

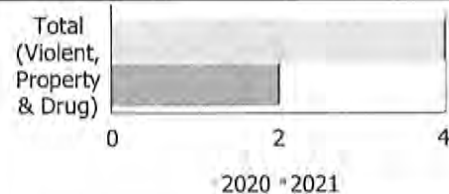

Criminal Record and Vulnerable Sector Screening Checks

Actual	April to June			Year to Date - June		
	2020	2021	% Change	2020	2021	% Change
Criminal Record Checks	1	3	200.0%	18	4	-77.8%
Vulnerable Sector Screening Checks	8	32	300.0%	62	47	-24.2%

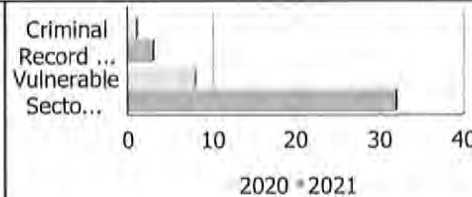

Data contained within this report is dynamic in nature and numbers will change over time as the Ontario Provincial Police continue to investigate and solve crime.

Data Utilized

- Major Crimes
- Niche RMS All Offence Level Business Intelligence Cube

Detachment: 4J - WEST PARRY SOUND
Location code(s): 4J00 - WEST PARRY SOUND
Area code(s): 4071 - Seguin
Data source date: 2021/07/03


Report Generated by:
 Connor, Dawn

Report Generated on:
 Jul 7, 2021 2:34:37 PM
 PP-CSC-Operational Planning-4300

Police Services Board Report for Whitestone
Records Management System
April to June - 2021


Violent Crime

Actual	April to June			Year to Date - June		
	2020	2021	% Change	2020	2021	% Change
Murder	0	0	--	0	0	--
Other Offences Causing Death	0	0	--	0	0	--
Attempted Murder	0	0	--	0	0	--
Sexual Assault	2	0	-100.0%	2	0	-100.0%
Assault	2	1	-50.0%	3	1	-66.7%
Abduction	0	0	--	0	0	--
Robbery	0	0	--	0	0	--
Other Crimes Against a Person	0	0	--	0	0	--
Total	4	1	-75.0%	5	1	-80.0%

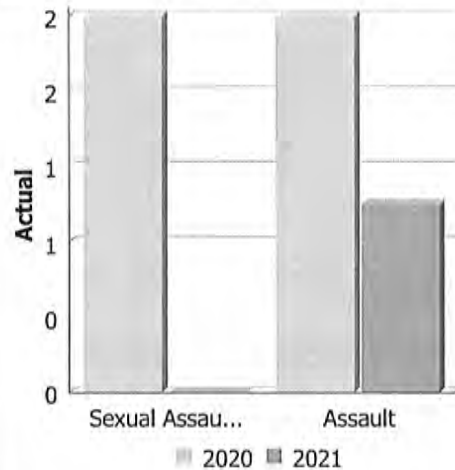

Property Crime

Actual	April to June			Year to Date - June		
	2020	2021	% Change	2020	2021	% Change
Arson	0	0	--	0	0	--
Break & Enter	0	1	--	0	1	--
Theft Over	0	0	--	0	0	--
Theft Under	0	3	--	0	3	--
Have Stolen Goods	0	0	--	0	0	--
Fraud	2	1	-50.0%	2	1	-50.0%
Mischief	1	1	0.0%	1	1	0.0%
Total	3	6	100.0%	3	6	100.0%

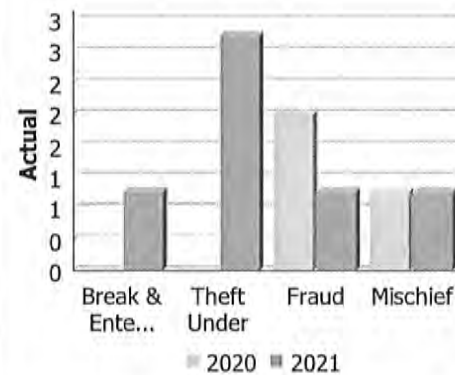

Drug Crime

Actual	April to June			Year to Date - June		
	2020	2021	% Change	2020	2021	% Change
Possession	0	0	--	0	0	--
Trafficking	0	0	--	0	0	--
Importation and Production	0	0	--	0	0	--
Total	0	0	--	0	0	--



Clearance Rate

Detachment: 4J - WEST PARRY SOUND

Location code(s): 4J00 - WEST PARRY SOUND

Area code(s): 4073 - Municipality of Whitestone

Data source date:

2021/07/03

Report Generated by:

Connor, Dawn


Report Generated on:

Jul 7, 2021 2:36:02 PM

PP-CSC-Operational Planning-4300


Police Services Board Report for Whitestone
Records Management System
April to June - 2021

Clearance Rate	April to June			Year to Date - June		
	2020	2021	Difference	2020	2021	Difference
Violent Crime	25.0%	100.0%	75.0%	40.0%	100.0%	60.0%
Property Crime	0.0%	0.0%	0.0%	0.0%	0.0%	0.0%
Drug Crime	--	--	--	--	--	--
Total (Violent, Property & Drug)	25.0%	14.3%	-10.7%	33.3%	14.3%	-19.0%

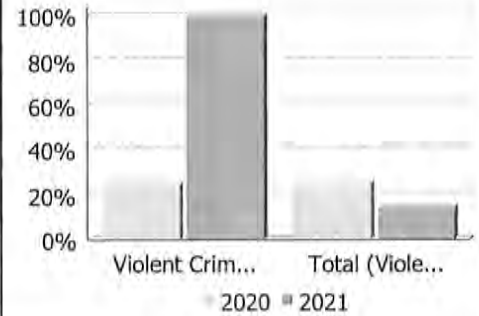


Unfounded

Unfounded	April to June			Year to Date - June		
	2020	2021	% Change	2020	2021	% Change
Total (Violent, Property & Drug)	1	1	0.0%	1	1	0.0%

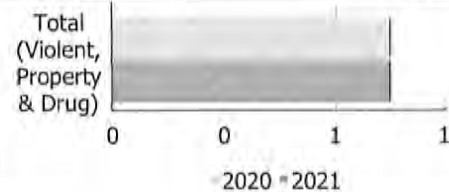

Criminal Record and Vulnerable Sector Screening Checks

Actual	April to June			Year to Date - June		
	2020	2021	% Change	2020	2021	% Change
Criminal Record Checks	0	2	--	4	2	-50.0%
Vulnerable Sector Screening Checks	1	5	400.0%	6	8	33.3%

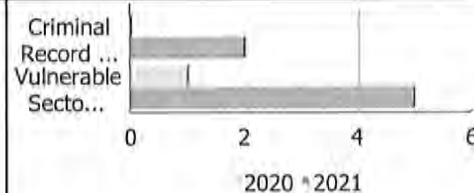

Data contained within this report is dynamic in nature and numbers will change over time as the Ontario Provincial Police continue to investigate and solve crime.

Data Utilized

- Major Crimes
- Niche RMS All Offence Level Business Intelligence Cube

Detachment: 43 - WEST PARRY SOUND

Location code(s): 4300 - WEST PARRY SOUND

Area code(s): 4073 - Municipality of Whitestone

Data source date:

2021/07/03

Report Generated by:

Connor, Dawn

Report Generated on:

Jul 7, 2021 2:36:02 PM

PP-CSC-Operational Planning-4300

Starting Year	2021
Starting Month	January
Ending Month	March


Police Services Board Report for West Parry Sound Q4

Integrated Court Offence Network

January to March - 2021


Criminal Code and Provincial Statutes Charges Laid

Offence Count	January to March - 2021			Year to Date - March		
	2020	2021	% Change	2020	2021	% Change
Highway Traffic Act	330	506	53.3%	330	506	53.3%
Criminal Code Traffic	32	12	-62.5%	32	12	-62.5%
Criminal Code Non-Traffic	462	151	-67.3%	462	151	-67.3%
Liquor Licence Act	5	29	480.0%	5	29	480.0%
Other Violations	96	211	119.8%	96	395	311.5%
All violations	925	909	-1.7%	925	1093	18.2%

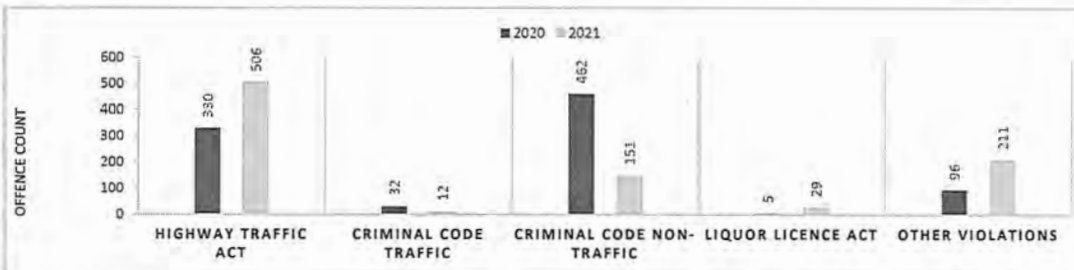

Traffic Related Charges

Offence Count	January to March - 2021			Year to Date - March		
	2020	2021	% Change	2020	2021	% Change
Speeding	138	312	126.1%	138	312	126.1%
Seatbelt	5	8	60.0%	5	8	60.0%
Impaired	18	6	-66.7%	18	6	-66.7%
Distracted	3	7	133.3%	3	7	133.3%

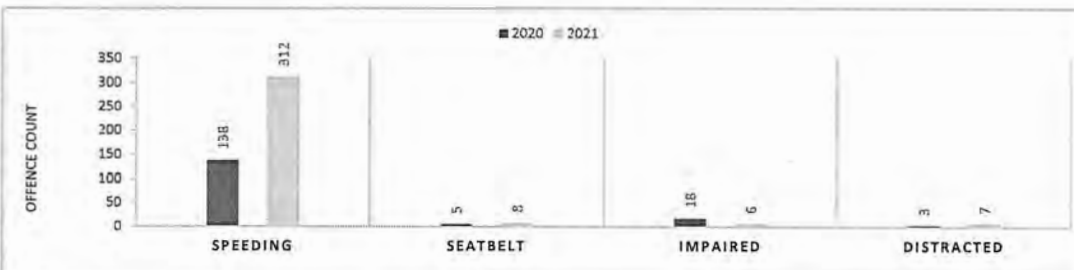

Integrated Court Offence Network data is updated on a monthly basis: Data could be as much as a month and a half behind

Data Utilized


Ministry of Attorney General, Integrated Court Offence Network
Integrated Court Offence Network Business Intelligence Cube

Detachment:	WPS
Data Source Date:	7-Jul-21
Report Generated On:	7-Jul-21
Report Generated By	Connor

**Police Services Board Report for West Parry Sound
Collision Reporting System
April to June - 2021**

Motor Vehicle Collisions by Type

Incidents	April to June			Year to Date - June		
	2020	2021	% Change	2020	2021	% Change
Fatal	1	1	0.0%	2	1	-50.0%
Personal Injury	8	20	150.0%	22	35	59.1%
Property Damage	95	99	4.2%	188	183	-2.7%
Total	104	120	15.4%	212	219	3.3%

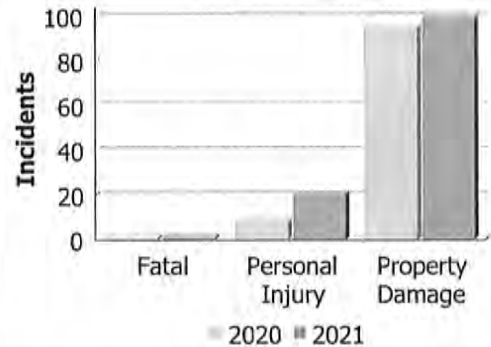

Fatalities in Detachment Area

Incidents		April to June			Year to Date - June		
		2020	2021	% Change	2020	2021	% Change
Motor Vehicle Collision	Fatal Incidents	1	1	0.0%	1	1	0.0%
	Alcohol Related	0	0	--	0	0	--
Off-Road Vehicle	Fatal Incidents	0	0	--	0	0	--
	Alcohol Related	0	0	--	0	0	--
Motorized Snow Vehicle	Fatal Incidents	0	0	--	1	0	-100.0%
	Alcohol Related	0	0	--	0	0	--

Persons Killed	April to June			Year to Date - June		
	2020	2021	% Change	2020	2021	% Change
Motor Vehicle Collision	1	1	0.0%	1	1	0.0%
Off-Road Vehicle	0	0	--	0	0	--
Motorized Snow Vehicle	0	0	--	1	0	-100.0%

Detachment: 4J - WEST PARRY SOUND

Location code(s): 4J00-WEST PARRY SOUND, 4J01-PARRY SOUND (Parry Sound (MI)), 4J10-WEST PARRY SOUND (Still River), 4J70-SHAWANAGA First Nation, 4J71-WASAUKSING First Nation, 4J72-ANISHINABEK PS, 4J73-MAGNETAWAN First Nation, 4J74-HENVEY INLET/PICKEREL FN

Data source date:
2021/07/06

Report Generated by:
Connor, Dawn


Report Generated on:
Jul 7, 2021 2:45:00 PM
PP-CSC-Operational Planning-4300

Police Services Board Report for West Parry Sound
Collision Reporting System
April to June - 2021

Primary Causal Factors in Fatal Motor Vehicle Collisions

Incidents	April to June			Year to Date - June		
	2020	2021	% Change	2020	2021	% Change
Speeding as a contributing factor	0	0	0	1	0	-100.00%
Where alcohol is involved	0	0	0	0	0	0
Wildlife as a contributing factor	0	1	0	0	1	0
Inattentive driver as a contributing factor	0	0	0	0	0	0

Persons Killed	April to June			Year to Date - June		
	2020	2021	% Change	2020	2021	% Change
Seatbelt as a contributing factor	0	0	0	0	0	0

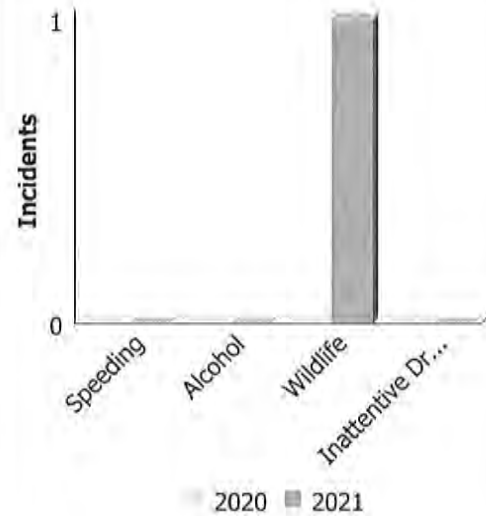

Data Utilized

- SQL online application reporting system – OPP CRS 2.3.09
- Collision Reporting System Business Intelligence Cube

Detachment: 4J - WEST PARRY SOUND

Location code(s): 4J00-WEST PARRY SOUND, 4J01-PARRY SOUND (Parry Sound (MI)), 4J10-WEST PARRY SOUND (Still River), 4J70-SHAWANAGA First Nation, 4J71-WASAUKSING First Nation, 4J72-ANISHINABEK PS, 4J73-MAGNETAWAN First Nation, 4J74-HENVEY INLET/PICKEREL FN

Data source date:
2021/07/06

Report Generated by:
Connor, Dawn

Report Generated on:
Jul 7, 2021 2:45:00 PM
PP-CSC-Operational Planning-4300

Police Services Board Report for West Parry Sound
2021/Apr to 2021/Jun

Public Complaints	
Policy	0
Service	0
Conduct	0

Date information collected from Professional Standards Bureau Commander Reports: 2021-07-07

Data Source

Ontario Provincial Police, Professional Standards Bureau Commander Reports

- Includes all public policy, service and conduct complaints submitted to the Office of the Independent Police Review Director (OIPRD)

Secondary Employment

Daily Activity Reporting Patrol Hours	
Total Hours	2021/Apr to 2021/Jun
Number of Cruiser Patrol Hours	2,356.50
Number of Motorcycle Patrol Hours	0.00
Number of Marine Patrol Hours	248.00
Number of ATV Patrol Hours	25.50
Number of Snowmobile Patrol Hours	0.00
Number of Bicycle Patrol Hours	0.00
Number of Foot Patrol Hours	142.00
Number of School Patrol Hours	0.00

Data source (Daily Activity Reporting System) date: 2021/07/08

Staffing Updates	
Transfers:	Jon Woods transferred out on May 3rd. His replacement is a trained officer coming from Southern Georgian Bay Detachment on August 4th, 2021
Promotions:	Craig Gaukel was promoted to Sergeant, Shift Supervisor for the West Parry Sound Detachment on June 7th, 2021.
Awards:	Several awards will be presented to members for accomplishments over the past two years. This has been put on hold due to the pandemic but is expected to take place in the near future. It will be a private ceremony.

Detachment: 4J - WEST PARRY SOUND

Location code(s): 4J00 - WEST PARRY SOUND

Area code(s): ODC - Blank Association, 9999 - Invalid Association, 4564 - Anishinabek PS, 4164 - Britt-Byng (Unorg), 4069 - Carling, 4829 - Grundy Lake Provincial Park, 4871 - Hwy 124, 4872 - Hwy 141, 4980 - Hwy 400, 4879 - Hwy 518, 4881 - Hwy 520, 4882 - Hwy 522, 4884 - Hwy 526, 4887 - Hwy 529, 4888 - Hwy 529A, 4914 - Hwy 559, 4938 - Hwy 612, 4970 - Hwy 632, 4977 - Hwy 644, 4950 - Hwy 645, 4870 - Hwy 69, 4808 - Killbear Provincial Park, 2 - Marine, 4850 - Massasauga Provincial Park, 4079 - McDougall, 4080 - McKellar, 4073 - Municipality of Whitestone, 4201 - Northeast Reg Unincorporated Area, 4813 - Oastler Lake Provincial Park, 4084 - Parry Sound, 4071 - Seguin, 4816 - Sturgeon Bay Provincial Park, 4093 - The Archipelago

Report Generated by:

Connor, Dawn

Report Generated on:

Jul 7, 2021 3:14:22 PM

PP-CSC-Operational Planning-4300

Calls for Service/Foot Patrol/CSO/Citizen Self Reporting

	2020 – Q2	2021 – Q2
Total Calls for Service	2224	2708
Total Foot Patrol Hours	149.25	152.5
Parry Sound Foot Patrol Hours	100.5	137.25
Citizen Self Reporting	15	6

CSO - PC Joe Scali

Media:

- April Easter long weekend media
- Canada Road Safety Week
- Safe Boating Week
- Media releases

Community involvement:

- Attended virtual meetings every two weeks for CEMC
- Training seminar and conducted seminar on Human Trafficking
- Attending meetings at the Situation Table where at risk/in crisis members in our community are identified and specific partners are engaged to assist them. First and third Tuesday of the month.
- OPP hosted eight weekly seminars regarding Missing and Murdered Indigenous Women and Girls MMIWG.
- Liaison officer and training officer for Killbear Provincial Park
- Continued Training for OPP Peer Support role.
- Presentation to Canadore College Seniors re: Scams
- Attended weekly training with Weed Out The Risk for student presentations
- Involved in OPP Bicycle Program with Near North District School Board

Drug Seizures/Type: Q2 2021

Benchmark Drug Offence:

- 1) Police observed a drug transaction take place in the parking lot of Walmart. A subsequent traffic stop resulted in the vehicle occupants being arrested for drug trafficking. The male driver and the female passenger were both searched incident to arrest and a large sum of money was seized. A further search of the vehicle resulted in the seizure of a large amount of cocaine and fentanyl. They were both charged with Trafficking and Possession for the Purpose of Trafficking under the Controlled Drugs and Substances Act (CDSA).

- 2) Police were dispatched to a head on motor vehicle collision on Highway 69, south of the Naiscoot Bridge in the Township of Archipelago. The investigation revealed that two males were in joint possession of 125 grams of suspected cocaine and 214 grams of suspected fentanyl. Both males were charged with Possession for the Purpose of Trafficking Cocaine, and Possession for the Purpose of Trafficking Fentanyl under the CDSA. The driver was also charged with Dangerous Operation, Operation while Prohibited, Driving while under Suspension and Fail to Comply with Probation Order.



REPORT TO COUNCIL

Report No.:	CAO-2021-07
Council Date:	July 14 2021
From:	CAO
Subject:	General report

Mayor and Council

The municipality has hired two new equipment operators, Ed Harembski and Michael Ferris to the public works division. They will be starting on Monday July 19. There are still a few positions to fill in this area and we are working on having these filled before fall. We are also looking for 2 students for the summer as well.

Joining us tonight on zoom is our new treasurer Sheri Brisbane, and she will be joining the staff on July 19. Over the next few weeks Sheri will be working with the temporary treasurer to get briefed on where we are and what needs attention first.

With our office doors being open the staff are starting to see a bit of traffic at the office, but generally people are conducting municipal business on line. I am getting quotes on having some painting done here at the office and hope to have it completed by fall.

The public works are trying to keep up with the day to day maintenance and two more employees will make a big difference. Public works are preparing to start the reconstruction on Lake Forest Drive on monday and we hope to have it completed by mid -September.

The pool project is coming together cautiously as we start put the ownership and management system in place. A draft municipal service board agreement should be before all councils in August, then that board will start to build a team to manage and oversee the project. We are still waiting for Carling, Sequin and Mckellar to formally pass resolutions as to their position on the pool.

The industrial park has two more businesses looking to move into the industrial park and this will reduce the number of available serviced lots to 3. In 2021 5 new businesses have purchased lots and will be starting or expanding over the next two years.

FEDNOR will be releasing funding for economic development very soon and I have been working with them to submit an application to expand serviced lots in the park. The application will be in McDougall's name as we manage the park. This funding application will not have a negative effect on McDougall as the funding is specific to projects like the park that create businesses and employment.

Generally things are going well. We are headed into holiday season so staff will be reduced at times until September.

CAO/ Director of Operations

Tim Hunt

CORPORATION OF THE MUNICIPALITY OF McDOUGALL

BY-LAW NO. 2021-26

**Being a by-law to amend By-law No. 2017-05 to allow of backyard
hens in the Rural Residential (RR) Zone**

WHEREAS the council of the Corporation of the Municipality of McDougall finds it expedient to amend Zoning By-law 2017-05, as amended;

AND WHEREAS the authority to pass this by-law is provided by Section 34 of the Planning Act, R. S. O., 1990. c. P. 13 and amendments thereto;

**NOW THEREFORE, THE COUNCIL OF THE CORPORATION OF THE MUNICIPALITY
OF McDOUGALL ENACTS AS A BY-LAW OF THE CORPORATION AS FOLLOWS:**

1. That Council for the Municipality of McDougall approve the following amendment to Comprehensive Zoning By-law 2017-05, as follows;
 - a) Section 3.52 Prohibited Uses, subsection k) is hereby deleted and replace with:
"the keeping of horses, cows, pigs, goats, chickens or other farm animals in any Residential (RR) Zone or any Waterfront Residential 1 to Waterfront Residential 6 (WF1 - WF6) Zone other than in accordance with any municipal licensing by-laws where a license has been issued for permitting backyard hens in the Residential (RR) Zone;"
2. This By-law shall come into force on the date of passage and take effect the day after the last date for filing of appeals where no appeals are received, or, where appeals are received, upon the approval of the Local Planning Appeal Tribunal.

READ a FIRST and SECOND time this _____ day of _____, 2021.

MAYOR

CLERK

READ a THIRD time, **PASSED, SIGNED and SEALED**, this _____ day
of _____, 2021.

MAYOR

CLERK

**THE CORPORATION OF THE MUNICIPALITY OF
MCDOUGALL**

By-Law 2021-27

Being a by-law to allow and regulate the keeping of backyard
hens in the Residential (RR) Zone

WHEREAS Sections 9 and 10 of the Municipal Act, S.O. 2001, c.25, as amended, confer the power to a municipality to pass by-laws regulating or prohibiting animals;

AND WHEREAS Section 103 of the Municipal Act confers the power upon a municipality to pass a by-law for the seizure and impounding of animals being at large or trespassing and the sale of impounded animals under certain circumstances;

AND WHEREAS Section 129 of the Municipal Act permits municipalities to pass by-laws to prohibit noises likely to disturb inhabitants within the municipality;

AND WHEREAS Section 391 of the Municipal Act enables a municipality to enact by-laws imposing fees or charges on any class of persons for services or activities provided or done by or done on behalf of it;

AND WHEREAS Council is desirous to ensure that animals are kept and treated in a humane manner and that the owners of animals provide good quality care to them;

AND WHEREAS it is deemed expedient to enact a by-law to regulate the keeping of backyard hens in the Municipality, that such a by-law be passed.

NOW THEREFORE THE COUNCIL OF THE CORPORATION OF THE MUNICIPALITY OF MCDOUGALL HEREBY ENACTS AS FOLLOWS:

Definitions

1. In this by-law:

"Backyard Hens" means the accessory keeping of hens for the purpose of companionship as a pet or providing eggs for personal consumption by occupants of a dwelling on the same lot, and does not include accessory livestock, or agricultural uses otherwise defined by the Municipality of McDougall Comprehensive Zoning By-law.

"Being at large" means to be found in any place other than the property of the owner of the hen and "be at large" has a corresponding meaning.

"Coop" means a fully enclosed weatherproof and ventilated building where hens are kept and which the interior of includes nest boxes for egg laying, perches for the hens to sleep on, and food and water containers.

"Hen" means a domesticated female chicken, classified as *Gallus gallus domesticus*, of the family Phasianidae of the Order Galliformes.

"Dwelling unit" means one room or a group of rooms, occupied or capable of being occupied as the home or residence of one or more persons, and containing only one kitchen or other facility for the preparation of meals;

"Municipality" means The Corporation of the Municipality of McDougall;

"Officer" means a Municipal Law Enforcement Officer, a

Provincial Offences Officer or any other officer deemed by council to administer this by-law

"Outdoor enclosure" means a fenced or contained area intended for permitting a hen or hens to be outdoors.

"Owner" includes a person who possesses or harbours an animal and "owns" has a corresponding meaning;

"Yard, rear" means the same as defined in the Municipality of McDougall Comprehensive Zoning By-law, as amended.

"Yard, side" means the same as defined in the Municipality of McDougall Comprehensive Zoning By-law, as amended.

General

2. Notwithstanding the Municipality of McDougall Comprehensive Zoning By-law as amended, no person shall keep backyard hens within the Residential (RR) Zone except in accordance with the provisions set out in this by-law.
3. Every person who keeps backyard hens shall comply with the following requirements. The maximum number of hens permitted on a lot is subject to the following;
 - (1) A lot smaller than 0.18 hectares may not be permitted to keep hens on a lot.
 - (2) A maximum of six (6) hens is permitted on a lot 0.18 hectares to 0.4 hectares.
 - (3) A maximum of ten (10) hens is permitted on a lot greater than 0.4 hectares.
4. No owner shall allow or permit their hen to be at large.
5. No person shall keep a rooster.
6. Every owner shall ensure all coops and outdoor enclosures are;
 - (1) Located behind the dwelling or behind the rear wall of the dwelling.
 - (2) Setback a minimum of 5 metres from the rear, and side lot line of the lot on which the coop or outdoor enclosure is located
7. A person who keeps one or more hen(s) shall:
 - (1) keep each hen in the coop or outdoor enclosure at all times, and prevent hens from being at large;
 - (2) provide each hen with:
 - (a) food,
 - (b) water,
 - (c) shelter,
 - (d) light,
 - (e) ventilation,
 - (3) maintain each coop and outdoor enclosure in good repair and sanitary condition, and free from vermin and obnoxious smells and substances;
 - (4) construct and maintain a coop to prevent any rodent from harbouring underneath or within it or within its walls, and to prevent entrance by any other animal;
 - (5) keep hens in a coop that is locked from sunset to sunrise;
 - (6) ensure prompt removal of leftover feed, trash, and manure;
 - (7) store manure
 - (a) within a fully enclosed structure, and
 - (b) in quantities not exceeding one cubic metre at a time;

- (8) keep hens for personal use only, and not sell:
 - (a) eggs,
 - (b) manure, or
 - (c) meat,

Powers of Officer

- 8. Pursuant to section 436 of the Municipal Act, 2001, an officer may enter onto and across any lands, at any reasonable time, to conduct an investigation or inspection to ensure the provisions of this by-law are being complied with.
- 9. No person shall interfere with or hinder or obstruct an officer or any agent of the Corporation of the Municipality of McDougall in the performance of any duty of such agent.

Severability

- 10. If a court of competent jurisdiction should declare any section or part of any section of this by-law to be invalid, such section or part of a section shall not be construed as having persuaded or influenced council to pass the remainder of the by-law and it is hereby declared the remainder of the by-law shall remain valid and in force.

Penalty

- 11. Every person who contravenes any provision of this bylaw is guilty of an offence and upon conviction is liable to a fine as provided for by the Provincial Offences Act, R.S.O. 1990, Chapter P.33, as amended.
- 12. When a person has been convicted of an offence under this by-law:
 - (1) the Ontario Court of Justice, or
 - (2) any court of competent jurisdiction thereafter may, in addition to any other penalty imposed on the person convicted, make an order prohibiting the continuation or repetition of the offence by the person convicted.
- 13. This bylaw shall come into force and take effect on the date of its passing.

READ a **FIRST** and **SECOND** time, the ____ day of _____, 2021

READ a **THIRD** and **FINAL** time and considered passed, this, the ____ day of _____, 2021

Schedule "A" to By-Law 2021-27
Backyard Hen License

Applicant Name: _____

Address: _____

Contact Number: _____

Property Owner Name: _____
(If different from Applicant)

Lot Size: _____ # of Hens _____

OFFICE USE ONLY Approved By: _____ Date: _____		Date Stamp:
Application Complete:	Approved	
<input type="checkbox"/> Yes <input type="checkbox"/> No	<input type="checkbox"/> Yes <input type="checkbox"/> No	

A person may keep hens in their backyard within the Residential (RR) Zone in accordance with the provisions set out in By-Law 2021-xx

A person who keeps one or more hens shall:

- Not be permitted hens on a lot smaller than 0.18 hectares;
- Be permitted to keep a maximum of 6 hens on properties 0.18 hectares to 0.4 hectares;
- Be permitted to keep a maximum of 10 hens on properties greater than 0.4 hectares;
- Not be permitted to keep roosters in the Residential (RR) Zone;
- Keep each hen in an enclosed area at all times;
- Ensure all coops and outdoor enclosures are located;
 - behind the dwelling or behind the rear wall of the dwelling;
 - Setback a minimum 5 metres from the rear, and side lot line;
- Ensure hens are locked up at night;
- Keep each coop and outdoor enclosure in good repair and sanitary condition, and free from vermin and obnoxious smells and substances;
- Ensure proper storage and removal of leftover feed, trash, and manure;
- Keep hens for personal use only, and not for selling eggs, manure, or meat.

Please note: A building over 10 square metres (108 square feet) will require a Building Permit, and all electrical works are required to be approved by the Electrical Safety Authority.

I understand the above regulations and further requirements listed in By-Law 2021-27 and affirm that I am submitting this application in compliance with By-Law 2021-27. I further understand that if the requirements of the bylaw are not complied with, the municipality may revoke any approval and I may be subject to the set fines in Schedule "B" of the by-law.

Applicant Signature _____

Date _____

MUNICIPALITY OF McDOUGALL
PART 1 Provincial Offences Act
By-Law 2021-27:
Backyard Chicken By-Law

ITEM	COLUMN 1 Short Form Wording	COLUMN 2 Provision Creating or Defining Offence	COLUMN 3 Set Fine
1.	Keep more than the allowable number of hens	3	\$100
2.	Permit hen to be at large	4	\$100
3.	Housing a rooster.	5	\$100
4.	Keep hen coop and enclosure in an area other than what is permitted	6	\$100
5.	Fail to remove leftover feed, trash, and manure	7(6)	\$100
6.	Fail to have hygienic storage of manure	7(7)	\$100

Note: The penalty provision for the offences indicated above is Section 11 of By-law No. 2021-27, a certified copy of which has been filed.

THE CORPORATION OF THE MUNICIPALITY OF MCDOUGALL

BY-LAW NO. 2021-28

Being a By-Law to authorize the execution of a Site Plan Agreement between The Corporation of the Municipality of McDougall and 2328928 Ontario Limited (Premium Dock & Marine Systems), 147 Hammel Ave, (File No. S01-2021)

WHEREAS The Corporation of the Municipality of McDougall, being a Municipal Corporation has the authority to enter into agreements and contracts as it deems necessary: and

AND WHEREAS pursuant to Section 41 of the Planning Act, RSO 1990, as amended, the Municipality may grant Site Plan Approval and enter into an agreement to ensure the provision of any facilities or works in relation to such Site Plan Approval; and

AND WHEREAS the subject lands are designated as a site plan control area;

NOW THEREFORE THE COUNCIL FOR THE CORPORATION OF THE MUNICIPALITY OF MCDOUGALL ENACTS AS FOLLOWS:

1. That the Mayor and Clerk are hereby authorized and directed to execute on behalf of the Corporation the attached Site Plan Agreement;
2. That all other By-laws and Resolutions, or parts thereof, contrary hereto or inconsistent herewith, are hereby repealed and where any by-law or resolution passed prior to this by-law conflicts with this by-law, the terms of this by-law shall prevail.
3. This By-law shall come into force and take effect of the final day of passing thereof.

READ a FIRST and SECOND time this day of 2021.

Mayor

Clerk

READ a THIRD time, **PASSED, SIGNED and SEALED** this day of
2021

Mayor

Clerk

SITE PLAN AGREEMENT

THIS AGREEMENT made between:

2328928 ONTARIO LTD.

hereinafter called the "Owner"
OF THE FIRST PART

- AND -

THE CORPORATION OF THE MUNICIPALITY OF MCDOUGALL

hereinafter called the "Municipality"
OF THE SECOND PART

WHEREAS the lands affected by this Agreement are the lands described in paragraph 1.1 (the "subject lands");

AND WHEREAS the subject lands are in an area of site plan control;

AND WHEREAS the Municipality has approved the site plan showing the existing development on the subject lands and the proposed structures which approval is conditional upon, among other things, the execution and registration of a site plan agreement;

AND WHEREAS this agreement is intended to replace the agreement registered as instrument RO178486, which is to be deleted from title;

NOW THEREFORE THIS AGREEMENT WITNESSETH that in consideration of the premises and for other good and valuable consideration (the receipt whereof is hereby acknowledged), the parties hereto covenant and agree with one another as follows:

1. SCOPE OF AGREEMENT

1.1 DESCRIPTION OF LANDS - See Schedule "A" (hereinafter referenced as "the subject lands").

1.2 CONFORMITY WITH AGREEMENT - The Owner covenants and agrees that all development of or work performed on the subject lands shall be in compliance with:

- a) the provisions of this Agreement;
- b) the Approved Plan(s) referenced in Schedule "B";
- c) all additional Schedules hereto attached;
- d) all applicable Municipal By-laws and all Provincial Legislation.

1.3 RELIANCE UPON REPRESENTATIONS - The Owner acknowledges that:

- a) it has made representations to the Municipality that it will maintain the subject lands in accordance with the Approved Plans and will not alter the development on the lands unless such alterations accord with the Approved Plans;
- b) the Municipality has entered into this Agreement in reliance upon these representations.

1.4 SCHEDULES ATTACHED - The following schedules are attached to this Agreement and form part of this Agreement:

- Schedule "A" - Legal Description
- Schedule "B" - Approved Plan(s)
- Schedule "C" - Cash Deposits and Security

2. MODIFICATION OF PLANS AND SPECIFICATIONS

2.1 There shall be no changes in the Schedules attached hereto, or to any plans, reports, specifications etc. filed and accepted by the Municipality concerning the subject lands

unless such changes have been first submitted to, and accepted by, the Municipal Chief Administrative Officer ("C.A.O."), or other authorized representative.

3. CONDITIONS PRIOR TO EXECUTION OF AGREEMENT BY THE MUNICIPALITY

3.1 Prior to the execution of this Agreement by the Municipality, the Owner shall:

- a) Taxes - have paid all municipal tax bills issued and outstanding on the said lands,
- b) Cash Deposits, Charges & Security - have delivered to the Municipality all cash deposits, charges and security required by Schedule "C" attached,
- c) Land Ownership - be the registered owner in fee simple of the lands described in section 1.1,

4. INTENTIONALLY DELETED

5. INTERNAL WORKS

- 5.1 Development in Accordance with Approved Plans - The Owner will maintain at its expense all internal site services/works on the subject lands as shown in the Approved Plans in accordance with all applicable federal, provincial and municipal standards, specifications and/or regulations.
- 5.2 Maintenance - The Owner agrees that there shall be no further development of the lands except in accordance with the Municipality's site plan control by-law, the site plan approval and this agreement.
- 5.3 Applicability of Other Municipal By-laws - the Owner acknowledges that notwithstanding the issuance of site plan approval, the conduct of any work in furtherance of this agreement shall be conducted in accordance with any federal/provincial laws or municipal by-law affecting or regulating the subject lands.

6. GENERAL DEVELOPMENT STANDARDS

- 6.1 The Owner shall ensure that all construction activities shall not commence until Permits are issued by the Chief Building Official where applicable.
- 6.2 The Owner agrees to maintain the exterior of all buildings and any fences and drainage works in good order, and to remove from the lands all papers, debris, refuse and discarded material of any sort, on a continuous basis, during the construction of the project.
- 6.3 The Owner shall, on a continuous basis during construction on the Subject Lands, maintain the streets abutting the subject lands, which are littered by mud or other material by vehicles involved in construction, clear of mud, dust and other material to the satisfaction of the Director of Public Works of the Municipality. Upon any default by the Owner to so maintain the streets, the Director of Public Works may, in his sole discretion, arrange for the required cleaning to be performed and the cost incurred in so doing shall be recovered from the Owner from the securities elsewhere herein required, or the same may be added to the Tax Collector's Roll and collected in the same manner as Municipal Taxes.
- 6.4 The Owner shall ensure that at all times, until construction within the Subject Lands is complete, provide and maintain parking spaces on the Subject Lands adequate to accommodate parking of vehicles of construction personnel and shall, to the extent legally possible, enforce the requirement that all construction personnel park within the site and not on adjacent or neighbouring streets.
- 6.5 The Owner covenants and agrees to arrange for private snow removal from the project. The Owner acknowledges that the Municipality will not provide snow removal services within the project. The Owner shall, on a continuous basis, ensure that snow is regularly removed from the site when the designated snow storage areas as shown on the Site Plans (if any) are full. The Owner shall not store or provide for snow storage in any area immediately adjacent to a municipal street.
- 6.6 The Owner covenants and agrees to enter into a contract with a garbage collection contractor for garbage collection upon the said lands if required by the waste authority.

Such garbage shall be deposited and stored in the area(s) shown (if applicable) on the Approved Plans. The Owner specifically releases and forever discharges the Municipality from any obligation of providing garbage collection services to the subject lands.

- 6.7 The Owner shall ensure that the performance of all works and procedures during development, whether by the Owner or its employees, servants or agents, or its contractors or subcontractors, shall be so performed as not to constitute an unreasonable nuisance or unreasonable disturbance through noise or vibrations to abutting or nearby properties or the owners thereof, and the Owner shall comply with and shall ensure that all of its contractors and subcontractors comply with written instructions issued by the Municipality's Enforcement Department concerning any such unreasonable nuisance or disturbance regardless of whether such instructions require positive action or discontinuance of action.

7. EMERGENCY SITUATION

- 7.1 If as a result of any work undertaken by the Owner, or its servants, or agents, there exists in the opinion of the Municipal Engineer an emergency situation which requires immediate attention to avoid damage to private or public property or services owned by the Municipality, such work may be done immediately by the Municipal Engineer at the expense of the Owner, but notice shall be given to the Owner at the earliest possible time.

8. INTENTIONALLY DELETED

9. REGISTRATION OF AGREEMENT AND OTHER DOCUMENTS

- 9.1 The parties hereto consent to the registration of this Agreement by the Municipality upon the title of the said lands, which registration shall be included as a legal expense to the Owner. The Owner further agrees that he will execute such further and other documents, consents, or applications as may be reasonably required by the solicitor for the Municipality for the purpose of any registration against the said lands, or for the purpose of giving effect to the provisions required under this Agreement.

- 9.2 The Owner is hereby expressly authorized to apply to the Land Titles Office to delete instrument RO178486 from title to the subject lands after registration of this agreement.

10. EXPENSES TO BE PAID BY OWNER

- 10.1 Every provision of this Agreement by which the Owner is obliged in any way shall be deemed to include the words "at the expense of the Owner" unless the context otherwise requires.
- 10.2 The Owner shall pay such reasonable fees as may be invoiced to the Municipality by its Solicitor, Landscape Architect or Engineer (as applicable) in connection with all work to be performed as a result of the provisions of this Agreement.
- 10.3 All expenses for which demand for payment has been made by the Municipality shall bear interest at the rate of 12% per annum commencing 30 days after demand.
- 10.4 In the event that the Municipality, acting reasonably, finds it is necessary to engage the services of an engineer or technical personnel not permanently employed by the Municipality, to review the plans of the Owner, and/or carry out on-site inspections of the work performed, the Municipality will advise the Owner accordingly of this need, and the costs of such outside engineers so engaged shall be the responsibility of the Owner. The Municipality may require a deposit for this purpose.

11. CASH DEPOSITS AND SECURITY - SCHEDULE "C"

- 11.1 The Owner shall lodge with the Municipality, those cash deposits and security more particularly described in Schedule "C", and at the dates specified therein.
- 11.2 In the event that the expenses of the Municipality exceed the amount of the cash deposits, and security set out in Schedule "C" attached, the Owner shall pay such excess charges within 30 days after demand by the Municipality, or if less, such excess deposit or security shall be refunded upon the acceptance of the Municipal Services and the satisfaction by the Owner of all other obligations under this Agreement.

12. DEFAULT, SECURITY AND REALIZATION

- 12.1 Default and Entry - Where the Owner is in default under any of the provisions of this Agreement, the Municipality, if it so elects shall have the right and privilege at all times to enter upon the lands described in Schedule "A" for the purpose of repairing or completing any work or services required to be completed by the Owner under this Agreement, or to arrange for such works to be completed on behalf of the Owner. In furtherance of such work the Municipality is authorized to use and realize upon the security held under this Agreement.
- 12.2 Any security filed with the Municipality is based upon the estimated cost of completing the various matters prescribed by this Agreement. However, all security received by the Municipality may be used as security for any item or any other matter which under the terms of this Agreement is the responsibility of the Owner.
- 12.3 Exceeding Cost Estimates - If the costs of completing such work or service, exceeds the amount of security held by the Municipality, such excess shall be paid by the Owner to the Municipality 30 days after invoicing by the Municipality. All overdue accounts shall bear interest at the rate of 12% per annum.
- 12.4 Save Harmless - The Owner on behalf of itself, its successors and assigns agrees to indemnify and save harmless the Municipality from and against any and all claims, suits, actions and demands whatsoever which may arise either directly or indirectly be reason of any work or service performed by the Municipality, its servants or sub-contractors in order to complete the work or services required to be completed under this Agreement, provided the subject matter of such action, suits, claims or demands was not caused intentionally or through gross negligence on the part of the Municipality, its servants or agents or sub-contractors.
- 12.5 The Construction Lien Act - If the Municipality becomes obligated to make any payments, or pay any costs, under the provisions of Section 17(4) of the *Construction Lien Act*, R.S.O. 1990, c.C.30, this will constitute a default and entitle the Municipality to realize upon its security.
- 12.6 Surplus - In the event that the Municipality realizes upon security to complete municipal services, any surplus monies that remain after this work is completed shall be returned to the issuing financial institution for transmission to that party that took out the original Letters of Credit.

13. ATTACHED SCHEDULES

- 13.1 It is agreed that everything included in this Agreement and the Schedules attached thereto, together with all engineering drawings, material and undertakings filed by the Owner and accepted by the Municipality shall be included in and form part of this Agreement.

14. RESTRICTIVE COVENANTS

- 14.1 The Owner agrees that the covenants, agreements and obligations agreed to in this Agreement are and shall be of the same force and effect to all intents and purposes as a covenant, the burden of which shall run with the said lands and each and every part of this Agreement shall extend to, and be binding upon and enure to the benefit of each and all of the heirs, executors, administrators, successors-in-title, and assigns of the parties hereto respectively.
- 14.2 The covenants, agreements and obligations agreed to in this Agreement are declared to be appurtenant to and for the benefit of the lands of the Municipality abutting the said lands.

15. INDEMNIFICATION FROM LIABILITY AND RELEASE

- 15.1 The Owner covenants and agrees with the Municipality, on behalf of itself, its successors and assigns, to indemnify and save harmless the Municipality from any and all actions, suits, claims and demands whatsoever which may arise either directly or indirectly by reason of any work performed by the Owner or on his behalf in connection with the carrying out of the provisions of this Agreement.

- 15.2 The Owner further covenants and agrees to release and forever discharge the Municipality from and against all claims, demands, causes of actions, of every nature and type whatsoever that may arise either as a result of the failure of the Municipality to carry out any of its obligations under this Agreement, or, as a result of the Municipality performing any municipal work on adjacent properties which may damage or interfere with the works of the Owner, provided that such default, failure or neglect was not caused intentionally or through negligence on the part of the Municipality, its servants, agents or subcontractors.

16. NOTICES TO PARTIES

- 16.1 Any Notice to be given by any party under this Agreement may be given by:

- a) personal service on the parties hereto, or
- b) prepaid first class mail addressed to the other party at their last known address and which shall be deemed to have been received 72 hours after mailing.

For the purposes of the foregoing, the addresses for the parties to this Agreement are as follows:

Owner: 147 Hammel Ave, McDougall, Ontario P2A 2W9

Municipality: 5 Barager Boulevard, McDougall, Ontario P2A 2W9
Attention: Chief Administrative Officer

17. TIME OF THE ESSENCE

- 17.1 The parties hereto agree that time shall be of the essence in this Agreement.

18. ESTOPPEL OF OWNER

- 18.1 The Owner agrees to not call into question directly or indirectly in any proceeding whatsoever, in law or in equity, or before any administrative tribunal, the right of the Municipality to enter into this Agreement and to enforce each and every term, covenant and condition herein contained and this Agreement may be pleaded as an estoppel against the Owner in any such proceedings.

19. INTERPRETATION

- 19.1 It is hereby agreed that in construing these presents the word "Owner" and the personal pronoun "he" or "his" relating thereto and used therewith, shall be read and construed as "Owner" and "his", "hers", "its" or "their" respectively as the number and gender of the party or parties referred to in each case requires and the number of the verb agreeing therewith shall be so construed as agreeing with the said word or pronoun so substituted.

Remainder of Page Intentionally Blank

19.2 And that all covenants, liabilities and obligations entered into and imposed hereunder upon the Owner shall be equally binding upon his, her, its or their heirs, executors, administrators and assigns, or successors and assigns as the case may be, and that all such covenants and liabilities and obligations shall be joint and several.

THIS AGREEMENT shall enure to the benefit of and be binding upon each of the parties hereto and their respective heirs, executors, administrators, successors and assigns.

IN WITNESS WHEREOF the parties hereto have executed this Agreement on the following dates:

By the Owner on the _____ day of _____, 2021.

Per: _____
Name:
Title:

I have the authority to bind the Corporation.

By the Municipality on the _____ day of _____, 2021.

**THE CORPORATION OF THE
MUNICIPALITY OF MCDOUGALL**

Per: _____ c/s
Name: Dale Robinson
Title: Mayor

Per: _____ c/s
Name: Lori West
Title: Clerk

We have the authority to bind the Corporation.

SCHEDULE "A"

THIS IS SCHEDULE "A" TO THE DEVELOPMENT AGREEMENT BETWEEN THE CORPORATION OF THE MUNICIPALITY OF MCDOUGALL AND 2328928 ONTARIO LTD.

LEGAL DESCRIPTION OF LANDS

PT LT 24-25 CON B MCDOUGALL PT 2, 3, 4 42R17793; S/T MD3588; MCDOUGALL being all of PIN 52102-0421 (LT) (LT).

DRAFT

SCHEDULE "B"

THIS IS SCHEDULE "B" TO THE DEVELOPMENT AGREEMENT BETWEEN THE CORPORATION OF THE MUNICIPALITY OF MCDOUGALL AND 2328928 ONTARIO LTD.

THE APPROVED PLAN(S)

The Plans prepared by Tulloch Geomatics, File No. 211016, entitled:

1. Sketch for Building Purposes, 147 Hammel Ave., revised May 19th, 2021;
2. Preliminary Layout & Backfill Plan, Drawing C1, dated April 21, 2021

DRAFT

SCHEDULE "C"

THIS IS SCHEDULE "C" TO THE DEVELOPMENT AGREEMENT BETWEEN THE CORPORATION OF THE MUNICIPALITY OF MCDOUGALL AND 2328928 ONTARIO LTD.

CASH DEPOSITS AND SECURITY

The Owner shall, on the dates specified herein, lodge with the Municipality the following described cash deposits, capital levies and security:

1. TYPE OF SECURITY

Any security required to be filed under this Agreement shall be in cash or by Letter of Credit valid for a period of one year with extension provisions and prepared in a form provided by the Municipality. It shall be drawn on a Chartered Bank of Canada and shall be for the amount hereinafter set out.

2. REDUCTION OF SECURITY

The Owner may, as portions of the work are completed, make application to the Municipality to reduce the security to such amount as, in the sole discretion of the Municipal C.A.O., is sufficient to guarantee the due performance of all the terms of the Development Agreement including but not so as to limit the generality of the foregoing, Municipal Services, internal services and any other financial obligations required of the Owner under this Agreement (the costs of which will be estimated by the Municipality for holdback purposes), and to cover any obligations of the Municipality that might arise under Section 17 of the Construction Lien Act, and this amount will also include the security holdbacks required for the maintenance periods.

3. SECURITY FOR WARRANTY PERIODS

Two Year Guarantee Against Defects: Municipal Services

In the event that the Owner by the terms of this Agreement is required to construct Municipal Services, a cash deposit or a Letter of Credit equal to 10% of the total value of the Municipal Services, shall be deposited with and retained by the Municipality for a period of 2 years after acceptance of the services, as a guarantee against any defects in the construction of such services, and also as a guarantee of due compliance of all provisions and obligations of this Agreement.

One Year Guarantee Against Defects: Internal Services

A cash deposit or a Letter of Credit equal to ten percent (10%) of the total value of the internal services shall be deposited with and retained by the Municipality for a period of 1 year after acceptance works unless otherwise stated.

4. CASH DEPOSITS/SECURITY - FOR THE MUNICIPALITY

The following cash deposits are estimates only and are to be paid to the Municipality prior to the execution of this Agreement by the Municipality, except where otherwise noted. In the event that the actual costs incurred by the Municipality exceed the deposits, such excess shall be invoiced to the Owner and be due and payable 30 days after demand:

A. Cash Deposits

for the municipality's legal, planning and engineering expenses **\$1,000.00**

TOTAL CASH DEPOSITS AND SECURITY:

\$1,000.00

THE CORPORATION OF THE MUNICIPALITY OF MCDOUGALL

BY-LAW NO. 2021-29

Being a By-law to authorize electors to use an alternative voting method, namely voting by internet and by telephone, for municipal elections in the Municipality of McDougall.

WHEREAS, Section 42 (1) of the Municipal Elections Act, 1996 S.O. 1996, Chapter 32 as amended states the Council of a local municipality may pass by-laws,

- a) authorizing the use of voting and vote-counting equipment such as voting machines, voting recorders or optical scanning vote tabulators;
- b) authorizing electors to use an alternative voting method, such as voting by mail or by telephone, that does not require electors to attend at a voting place in order to vote;

AND WHEREAS, Council deems it appropriate and in the public interest to conduct the municipal elections using the alternative methods of internet and telephone voting.

NOW THEREFORE THE COUNCIL OF THE CORPORATION OF THE MUNICIPALITY OF MCDOUGALL ENACTS AS FOLLOWS:

- 1. **THAT** Council of The Corporation of the Municipality of McDougall does hereby authorize the alternative voting methods of internet and telephone voting for municipal elections in the Municipality of McDougall.
- 2. **THAT** the Mayor and Clerk are hereby authorized to execute all documents necessary to give effect to this By-law.

READ a FIRST and SECOND TIME this day of , 2021.

Mayor

Clerk

READ a THIRD TIME, PASSED, SIGNED and SEALED this day of , 2021.

Mayor

Clerk

CORPORATION OF THE TOWNSHIP OF MCKELLAR

BY-LAW NO. 2021-30

**Being a By-law to Confirm to appoint an on call
Building Official**

WHEREAS Section 207(45) of the Municipal Act, R.S.O. 1990 authorizes Council to appoint such officers and servants as it deems necessary for the purposes of the Corporation;

AND WHEREAS the Council of the Corporation of the Municipality of McDougall deems it expedient to appoint an officer to act in the capacity of the Building Official and to establish the terms of employment of the said officer;

NOW THEREFORE the Council of the Corporation of the Municipality of McDougall hereby enacts as a By-law of the Corporation as follows:

1. **THAT** the Chief Building Official for the Township of McKellar is hereby appointed as Building Official for the Municipality of McDougall.
2. **THE** terms of this appointment are set out in Schedule "A" attached to and forming part of this by-law. The terms of this appointment may be amended from time to time by resolution of Council with the agreement of the Township of McKellar.
3. **THIS** by-law shall come into force and take effect upon passage by Council.

READ a FIRST and SECOND time this day of , 2021.

Mayor

Clerk

READ a THIRD time and **PASSED in OPEN COUNCIL** this day of , 2021.

Mayor

Clerk

Schedule "A" to By-Law No. 2021-30

TERMS OF APPOINTMENT

The Township of McKellar will provide Building Official services to the Municipality of McDougall on the following basis:

- When the Chief Building Official for the Municipality of McDougall is sick, on holidays or out of town on municipal business, the Chief Building Official for the Township of McKellar will provide on call services for building inspections.
- On call services will be requested when a builder cannot proceed with construction until an inspection has taken place, and such delay will cause additional cost and inconvenience to the builder.

Mileage charges from the McDougall Municipal Office for field inspections shall be paid by the Township of McDougall directly to the McKellar Chief Building Official upon submission of expense sheets.

THE CORPORATION OF THE MUNICIPALITY OF MCDOUGALL

BY-LAW NO. 2021-31

Being a by-law to return management of 101 long term care beds to ministry of long-term care to be relocated into a campus of care at West Parry Sound Health Centre site

WHEREAS Belvedere Heights Homes for the Aged (“Belvedere Heights”) was initially established as a territorial district home under a Board of Management, it has evolved into a provincial resource serving residents beyond the district with all admissions controlled by the province-wide placement coordination services AND

WHEREAS the new Ontario Health agency is building Ontario Health Teams to improve health system performance through patient-centred, integrated care specifically looking to better serve our seniors AND

WHEREAS the Ministry of Long-Term Care has the sole authority to allow the long-term care beds currently managed by Belvedere Heights to participate in an evolving Ontario Health Team and to be relocated to a campus of care at the West Parry Sound Health Centre site AND

WHEREAS under Ontario Regulation 79/10, s.308 (4)(b)(i), the Belvedere Heights Board of Management may surrender the approval to manage 101 long term care beds to the Ministry of Health and Long-Term Care provided that a majority of the eight (8) supporting municipalities pass a by-law to that regard (s.313 (2)) AND

WHEREAS the Ministry of Long-Term Care has designated West Parry Sound as under-serviced with the intent to increase the long-term bed complement beyond the 101 long term beds in the district currently in operation at Belvedere Heights as demonstrated by the recent government announcement of 24 new beds AND

WHEREAS the now dated structural bed configuration of Belvedere Heights (with only 19 private beds out of 101 beds) is not ideal to ensure the best possible care for long term care residents; these 101 beds should be relocated as part of a Campus of Care approach as promoted by the Ministry of Long-Term Care.

NOW THEREFORE THE COUNCIL OF THE CORPORATION OF THE MUNICIPALITY OF MCDOUGALL ENACTS AS FOLLOWS:

1. **THAT** we request the Board of Management for the District of Parry Sound West (Belvedere Heights) provide the mandatory five (5) years prior written notice to surrender the approval to manage 101 long term care beds to the Ministry of Long-Term Care in order that these beds can be integrated into a best practice aging in place campus of care at the West Parry Sound Health Centre site;
2. **THAT** we request the MINISTRY OF LONG-TERM CARE to issue a 160-bed not-for-profit long term care bed license to the West Parry Sound Health Centre to recreate Belvedere on a campus of care, which will provide additional long term care capacity, optimize bed configuration and consolidate the management of long-term care under one governance, consistent with the Ontario Health Team initiative to better serve the District of West Parry Sound;
3. **THAT** we further request the MINISTRY OF LONG-TERM CARE to waive the five (5) year notice period in favour of early adoption of integrated long-term care in support of the mandate of the evolving Ontario Health Teams, increase the complement of long-term beds sooner to reduce the wait list and support the creation of a Campus of Care, aging in place approach for seniors’ services in West Parry Sound.

READ a FIRST and SECOND TIME this day of , 2021.

Mayor

Clerk

READ a THIRD TIME, PASSED, SIGNED and SEALED this day of , 2021.

Mayor

Clerk

DRAFT

THE CORPORATION OF THE MUNICIPALITY OF McDOUGALL

BY-LAW # 2021-32

**Being a By-Law to Set Tax Ratios for
Municipal Purposes for the Year 2021**

WHEREAS Section 308 (4) of the Municipal Act, 2001 Chapter 25, as amended, provides the authority for a Municipality to establish Tax Ratios for the current year;

AND WHEREAS the Tax Ratios determine the relative amount of taxation to be borne by each property class;

NOW THEREFORE THAT the Council of the Corporation of the Municipality of McDougall **ENACTS AS FOLLOWS:**

1. THAT for the taxation year 2021, the tax ratio for property is:

- a) The Residential property class is 1.000000
- b) The Multi-Residential property class is 1.100000
- c) The Commercial Occupied property class is 1.406023
- d) The Commercial Vacant property class is 0.984216
- e) The Commercial Excess property class is 0.984216
- f) The Industrial Occupied property class is 2.603808
- g) The Industrial Vacant property class is 1.692475
- h) The Industrial Excess property class is 1.692475
- i) The Farm property class is 0.250000
- j) The Managed Forest property class is 0.250000
- k) The Landfill property class is 1.406023

2. THAT this by-law shall come into force and take effect on the date of its final passing.

READ a FIRST and SECOND time, this day of , 2021.

Mayor

Clerk

READ a THIRD time, **PASSED, SIGNED and SEALED** this day of , 2021.

Mayor

Clerk

CORPORATION OF THE MUNICIPALITY OF McDOUGALL

BY-LAW NO. 2021-32

**Being a By-law to strike the tax rates for the year 2021,
and repeal By-law 2021-25**

WHEREAS Section 312 of The Municipal Act, 2001, as amended, provides that the Council of a local municipality shall, after the adoption of estimates for the year, pass a by-law to levy a separate tax rate on the assessment in each property class;

AND WHEREAS all property assessment rolls on which the 2021 taxes are to be levied have been returned and revised pursuant to the provisions of the Assessment Act subject to appeals at present before the District Court and the Ontario Municipal Board;

AND WHEREAS "Residential Assessment", "Commercial Assessment", "Industrial Assessment", "Farm Assessment", and "Managed Forest Assessment" as defined in the Assessment Act, as amended by the Fair Municipal Finance Act, 1997 and further amended by Regulations thereto have been determined on the basis of the aforementioned property assessment rolls;

AND WHEREAS the tax ratios on the aforementioned property for the 2021 taxation year have been set out in By-law 2021-32 of the Municipality of McDougall;

AND WHEREAS Section 312 of the said Act require tax rates to be established in the same proportion to tax ratios;

NOW THEREFORE the Council of the Corporation of the Municipality of McDougall hereby ENACTS AS FOLLOWS:

1. THAT there shall be levied and collected upon the assessable lands, buildings and businesses within the Corporation of the Municipality of McDougall, the following municipal tax rates for the year 2021 as shown on Schedule "A" attached to and forming part of this By-law; and
3. THAT there shall be levied and collected upon the assessable lands, buildings and businesses within the Corporation of the Municipality of McDougall the following education tax rates for the year 2021 as shown on Schedule "A" attached to and forming part of this By-law; and
4. THAT every owner of land shall be taxed according to the tax rates in this by-law and such tax shall become due and payable on the 20th day of July, 2021 but may be paid in two installments on the 10th day of September, 2021 and the 15th day of October, 2021; or the pre-authorized monthly payment method as set out by the Municipality of McDougall; and
5. THAT a penalty of one and one quarter percent (1 1/4%) of the amount of taxes due and unpaid may be imposed for the non-payment of taxes on the first day of default. Interest charges of one and one quarter percent (1 1/4%) of the amount of taxes due and unpaid will be imposed for the non-payment of taxes on the first day of each calendar month thereafter in which the default continues, under the provisions of Section 345 (3) of the Municipal Act, 2001, as amended; and
6. THAT penalties and interest added in default shall become due and payable and shall be collected as if the same had originally been imposed and formed part of such unpaid tax levy; and
7. THAT the Treasurer is hereby authorized to mail or cause to be mailed to

the residence or place of business of such person indicated on the last revised assessment roll, a written or printed notice specifying the amount of taxes payable; and

8. THAT the Treasurer is hereby empowered to accept part payment from time to time on account of any taxes due; and
9. THAT taxes are payable at the Municipality of McDougall Municipal Office, 5 Barager Boulevard, McDougall, Ontario, P2A 2W9 or through telephone, pre-authorized payment program, or internet banking at the following chartered banks:

Canadian Imperial Bank of Canada; TD-Canada Trust; Royal Bank of Canada; Bank of Montreal; Bank of Nova Scotia and Credit Union Central.

10. THAT By-law 2021-25 is hereby repealed.

READ a FIRST and SECOND TIME this day of , 2021.

Mayor

Clerk

READ a THIRD TIME, PASSED, SIGNED and SEALED this day of , 2021

Mayor

Clerk

SCHEDULE “A” to By-law No. 2021-25

	Municipal	Education	TOTAL
Residential	0.00571488	0.00153000	0.00724488
Multi-residential	0.00628637	0.00153000	0.00781637
Commercial Occupied	0.00803525	0.00764924	0.01568449
Commercial Excess Land	0.00562468	0.00764924	0.01327392
Commercial Vacant Land	0.00562468	0.00764924	0.01327392
Industrial Occupied	0.01488045	0.00880000	0.02368045
Industrial Excess Land	0.00967229	0.00880000	0.01847229
Industrial Vacant Land	0.00967229	0.00880000	0.01847229
Pipelines	0.00628637	0.00000000	0.00628637
Farm	0.00142872	0.00038250	0.00181122
Managed Forests	0.00142872	0.00038250	0.00181122

**THE CORPORATION OF THE MUNICIPALITY
OF MCDOUGALL
BY-LAW NO. 2021-34**

Being a By-Law to appoint a Treasurer and Tax Collector for
the Municipality of McDougall and to repeal By-law 2021-16

WHEREAS Section 286 of the Municipal Act 2001, S.O. C25 provides that a Council shall appoint a Treasurer; and

WHEREAS Section 286(5) of the Municipal Act 2001, S.O. C25 provides that a Council may appoint a Tax Collector; and

WHEREAS the Council for the Corporation of the Municipality of McDougall deems it necessary to appoint a Treasurer and Tax Collector;

**NOW THEREFORE THE COUNCIL FOR THE CORPORATION OF THE
MUNICIPALITY OF MCDOUGALL ENACTS AS FOLLOWS:**

1. That Sheri Brisbane shall be and is hereby appointed as Treasurer/Tax Collector for the Corporation of the Municipality of McDougall effective July 19, 2021.
2. The terms of employment established for this position shall be as agreed to between the Council of the Municipality of McDougall and Sheri Brisbane.
3. That By-law 2021-16 is hereby repealed.
4. This By-law shall be deemed to have come into effect July 19, 2021.

READ a **FIRST** and **SECOND** time this day of , 2021.

Mayor

Clerk

READ a **THIRD** time, **PASSED, SIGNED** and **SEALED** this day of , 2021.

Mayor

Clerk